

3 EXTERIOR FINISH SCHEDULE

PT-112	EXTERIOR PAINT SHERWIN WILLIAMS / SHER-CRYL HIGH PERFORMANCE ACRYLIC COLOR: LATTE
PT-113	EXTERIOR PAINT SHERWIN WILLIAMS / SHER-CRYL HIGH PERFORMANCE ACRYLIC #B66-350 COLOR: DARK BRONZE
PT-116	EXTERIOR PAINT SHERWIN WILLIAMS / SHER-CRYL HIGH PERFORMANCE ACRYLIC COLOR: GROUNDED
PT-21	EXTERIOR PAINT FOR SITE METALS SHERWIN WILLIAMS, PRO INDUSTRIAL MULTI-SURFACE ACRYLIC COATING SW6258 / TRICORN BLACK, MUST BE USED WITH PRO INDUSTRIAL PRO-CRYL UNIVERSAL PRIMER

EXTERIOR FINISH NOTES:
 1. FINISHES LISTED IN THIS SCHEDULE DO NOT REPRESENT ORIGINAL PROTOTYPE FINISHES. CONFIRM ACTUAL FINISHES TO MATCH ON SITE.
 2. REFER TO SHEETS A2.1 & A2.2 FOR AWNING TYPES AND CORRESPONDING FINISH.
 3. G.C. TO OBTAIN PAINT & COLOR SAMPLES AND TAKE PHOTOS OF SAMPLES NEXT TO EXT (XXXING BUILDING IN FIELD). SEND PICTURES OF SAMPLES TO ARCHITECT AND KENT THAGARD FOR APPROVAL BEFORE START OF CONSTRUCTION AS TO NOT DELAY THE PROJECT.



PAINT NOTES:
 VERIFY MANUFACTURER, COLOR, AND MODEL NUMBERS WITH EXTERIOR FINISH SCHEDULE

1. BLACK


- SITE SIGNAGE (MAIN ID, SECONDARY ID, DIRECTIONAL, VERIFY OTHER POSSIBLE SIGNAGE)
- AWNING FRAMES (VERIFY FABRIC WITH EXTERIOR FINISH SCHEDULE)
- DRIVE-THRU ORDER POINTS/MENU BOARDS
- DRIVE-THRU CLEARANCE BARS

2. DARK BRONZE

- SITE METALS, NOT MENTIONED ABOVE, INCLUDING BUT NOT LIMITED TO: BOLLARDS, DUMPSTER GATE POSTS, LIGHT POLES, HANDRAILS
- BUILDING METALS, NOT MENTIONED ABOVE, INCLUDING BUT NOT LIMITED TO: LIGHT FIXTURES, DOWNSPOUTS, SCUPPERS

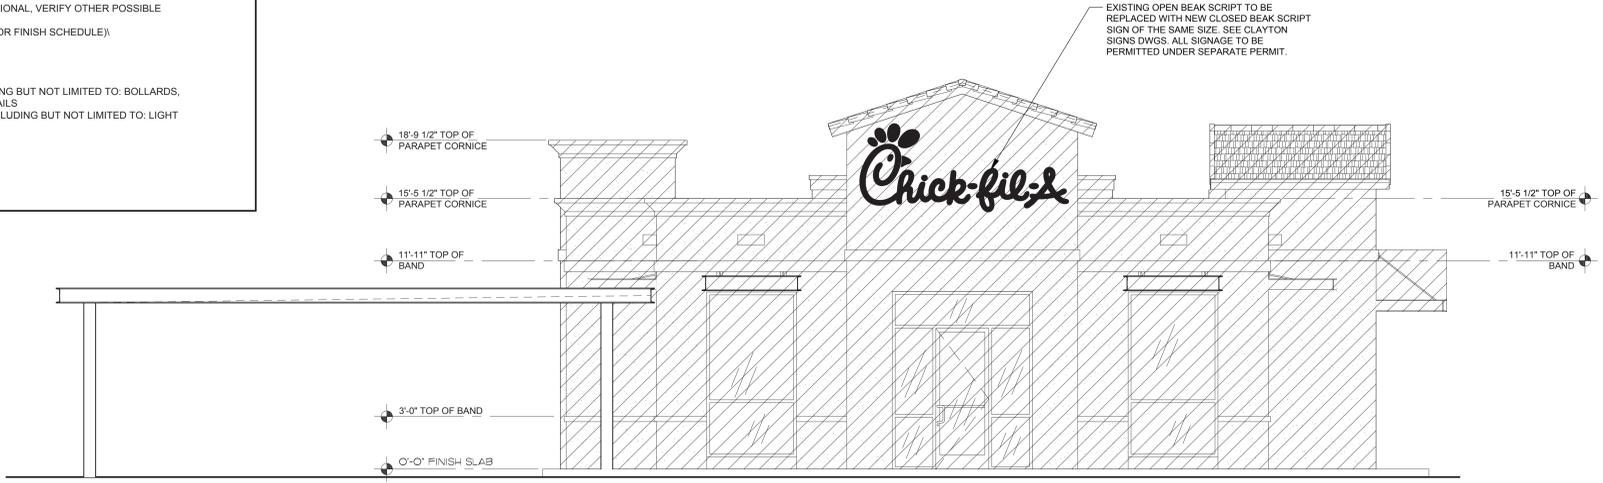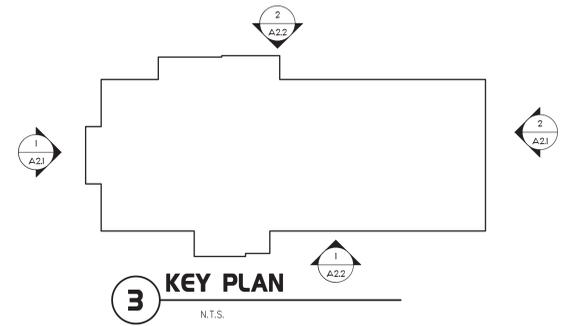

1 FRONT ELEVATION
1/4" = 1'-0"

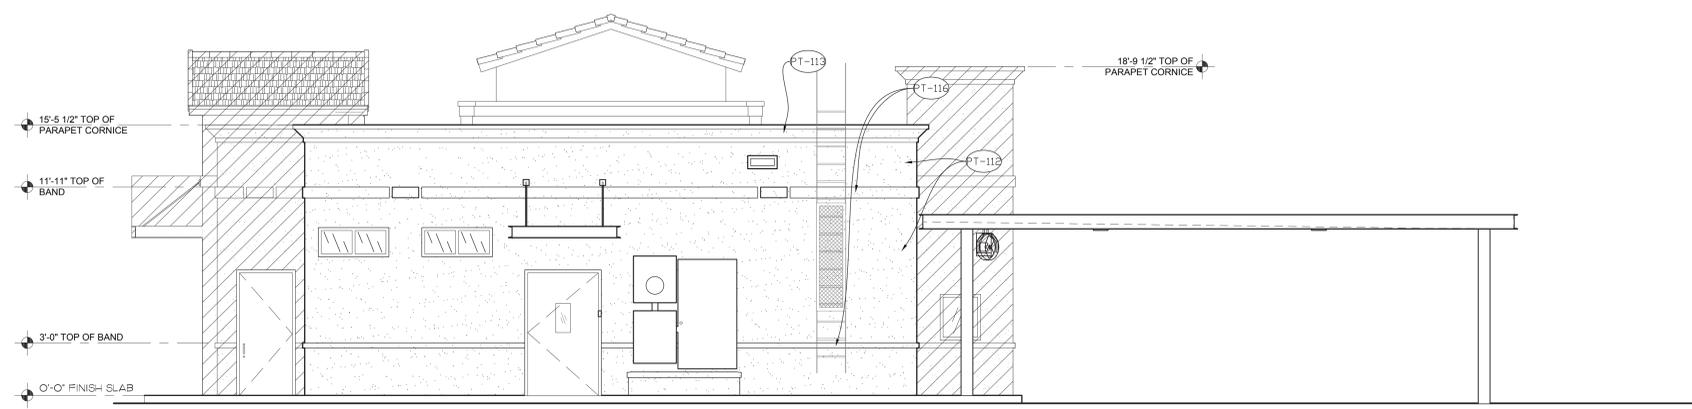

2 REAR ELEVATION
1/4" = 1'-0"



Chick-fil-A

Chick-fil-A
5200 Buffington Road
Atlanta, Georgia
30349-2998

INTERPLAN
INTERPLAN LLC

AR99238
CA 8660

ARCHITECTURE
ENGINEERING
PERMITTING

220 E. CENTRAL PKWY., STE 4000
ALTAMONTE SPRINGS, FL 32701
407.645.3038

SEAL:



CHICK-FIL-A
SMYRNA (GA)
5120 S COBB DR SE,
SMYRNA, GEORGIA

FSR#02191

BUILDING TYPE / SIZE: CONVERSION
RELEASE: 24.02
PRINTED FOR: SPACE UTILIZATION PLAN

REVISION SCHEDULE

NO.	DATE	DESCRIPTION

CONSULTANT PROJECT # 2020.0858
DATE 2024.03.11
DRAWN BY AB
CHECKED BY TPR

INFORMATION CONTAINED ON THIS DRAWING AND IN ALL RELATED FILES PRODUCED FOR ARCHITECT PROJECT MAY NOT BE REPRODUCED IN ANY MANNER WITHOUT EXPRESS WRITTEN OR VERBAL CONSENT FROM AUTHORIZED PROJECT REPRESENTATIVES.

SHEET EXTERIOR ELEVATIONS

SHEET NUMBER

A-301

3 EXTERIOR FINISH SCHEDULE

PT-112	EXTERIOR PAINT SHERWIN WILLIAMS / SHER-CRYL HIGH PERFORMANCE ACRYLIC COLOR: LATTE
PT-113	EXTERIOR PAINT SHERWIN WILLIAMS / SHER-CRYL HIGH PERFORMANCE ACRYLIC #B66-350 COLOR: DARK BRONZE
PT-116	EXTERIOR PAINT SHERWIN WILLIAMS / SHER-CRYL HIGH PERFORMANCE ACRYLIC COLOR: GROUNDED
PT-21	EXTERIOR PAINT FOR SITE METALS SHERWIN WILLIAMS, PRO INDUSTRIAL MULTI-SURFACE ACRYLIC COATING SW6258 / TRICORN BLACK, MUST BE USED WITH PRO INDUSTRIAL PRO-CRYL UNIVERSAL PRIMER

EXTERIOR FINISH NOTES:
1. FINISHES LISTED IN THIS SCHEDULE DO NOT REPRESENT ORIGINAL PROTOTYPE FINISHES. CONFIRM ACTUAL FINISHES TO MATCH ON SITE.

2. REFER TO SHEETS A2.1 & A2.2 FOR AWNING TYPES AND CORRESPONDING FINISH.



3. G.C. TO OBTAIN PAINT & COLOR SAMPLES AND TAKE PHOTOS OF SAMPLES NEXT TO EXT (XXXING BUILDING IN FIELD. SEND PICTURES OF SAMPLES TO ARCHITECT AND KENT THAGARD FOR APPROVAL BEFORE START OF CONSTRUCTION AS TO NOT DELAY THE PROJECT.

PAINT NOTES:
VERIFY MANUFACTURER, COLOR, AND MODEL NUMBERS WITH EXTERIOR FINISH SCHEDULE

1. BLACK
 - 1.1. SITE SIGNAGE (MAIN ID, SECONDARY ID, DIRECTIONAL, VERIFY OTHER POSSIBLE SIGNAGE)
 - 1.2. AWNING FRAMES (VERIFY FABRIC WITH EXTERIOR FINISH SCHEDULE)
 - 1.3. DRIVE-THRU ORDER POINTS/MENU BOARDS
 - 1.4. DRIVE-THRU CLEARANCE BARS

2. DARK BRONZE

- 2.1. SITE METALS, NOT MENTIONED ABOVE, INCLUDING BUT NOT LIMITED TO: BOLLARDS, DUMPSTER GATE POSTS, LIGHT POLES, HANDRAILS
- 2.2. BUILDING METALS, NOT MENTIONED ABOVE, INCLUDING BUT NOT LIMITED TO: LIGHT FIXTURES, DOWNSPOUTS, SCUPPERS

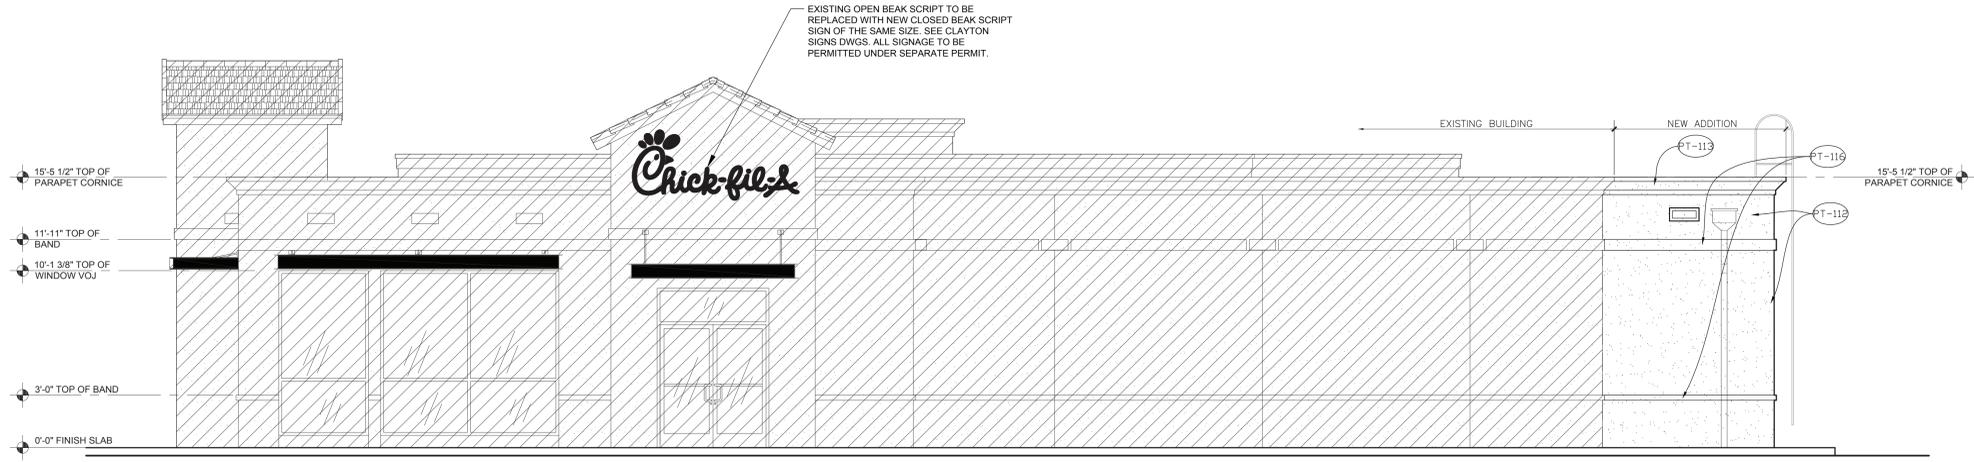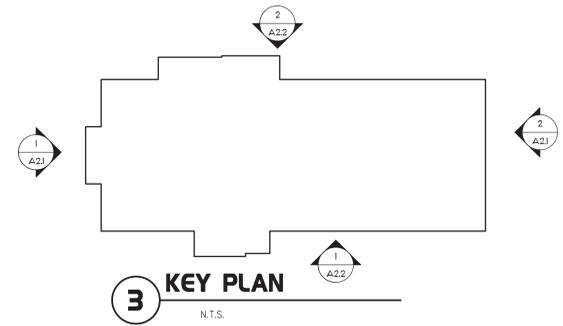

1 ENTRY ELEVATION
1/4" = 1'-0"



2 D/T ELEVATION
1/4" = 1'-0"



Chick-fil-A

Chick-fil-A
5200 Buffington Road
Atlanta, Georgia
30349-2998

INTERPLAN
INTERPLAN LLC

AR99238
CA 8660

ARCHITECTURE
ENGINEERING
PERMITTING

220 E. CENTRAL PKWY, STE 4000
ALTIMONTE SPRINGS, FL 32701
407.645.5008

SEAL:



CHICK-FIL-A
SMYRNA (GA)
5120 S COBB DR SE,
SMYRNA, GEORGIA

FSR#02191

BUILDING TYPE / SIZE: CONVERSION
RELEASE: 24.02

PRINTED FOR
SPACE UTILIZATION PLAN

REVISION SCHEDULE

NO.	DATE	DESCRIPTION

CONSULTANT PROJECT # 2020.0858
DATE 2024.03.11
DRAWN BY HMS
CHECKED BY TPR

INFORMATION CONTAINED ON THIS DRAWING AND ALL DIGITAL FILES PRODUCED FOR ARCHITECT PROJECT MAY NOT BE REPRODUCED IN ANY MANNER WITHOUT EXPRESS WRITTEN OR ORAL CONSENT FROM AUTHORIZED PROJECT REPRESENTATIVES.

SHEET
EXTERIOR
ELEVATIONS

SHEET NUMBER

A-302