



H:\DRAWING\STL - THE LEARNING EXPERIENCE\TLE - SNEYRNAGA 3240 SOUTH COBB DRIVE\SPACE PLAN\STLGA24-139-SA-1.DWG - SGARCIA - PLOTTED: 06/28/2024

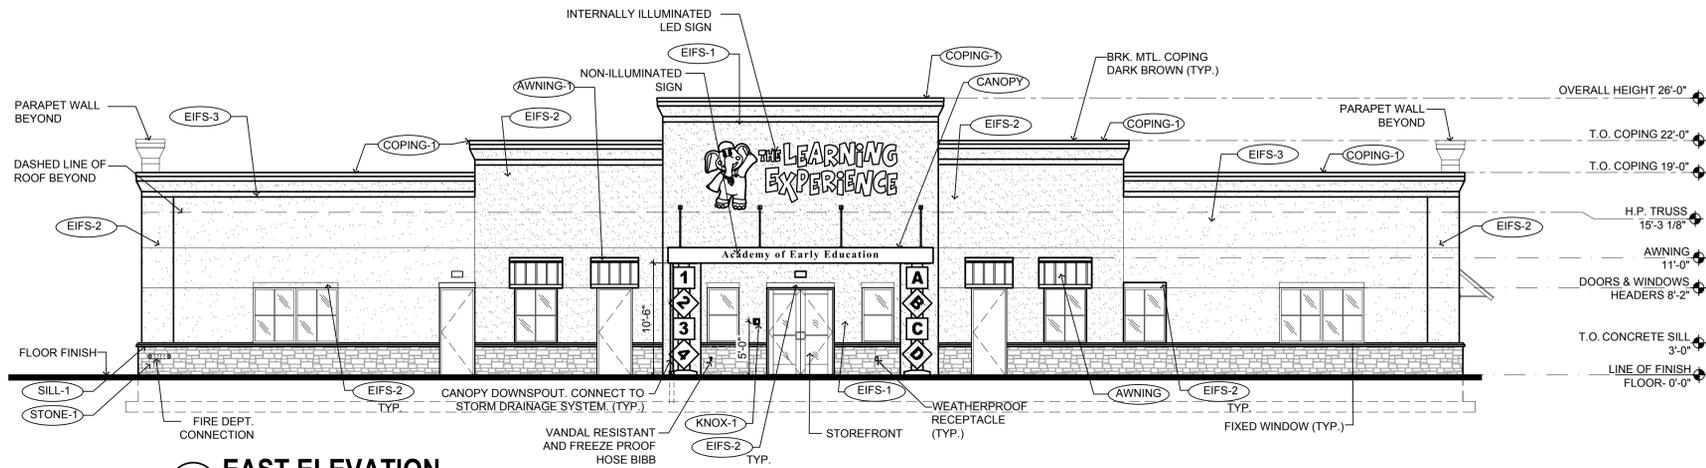


1 EAST ELEVATION
SCALE: 1/8"=1'-0"

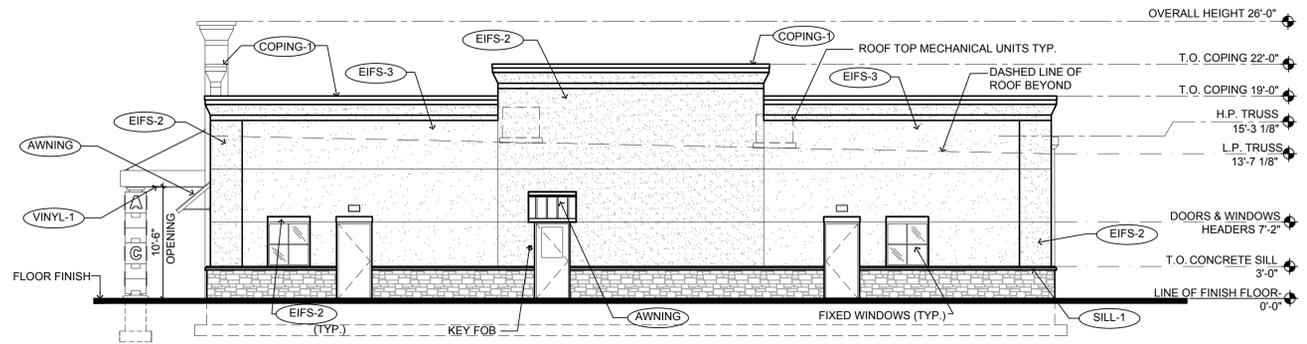

2 NORTH ELEVATION
SCALE: 1/8"=1'-0"



3 SOUTH ELEVATION
SCALE: 1/8"=1'-0"

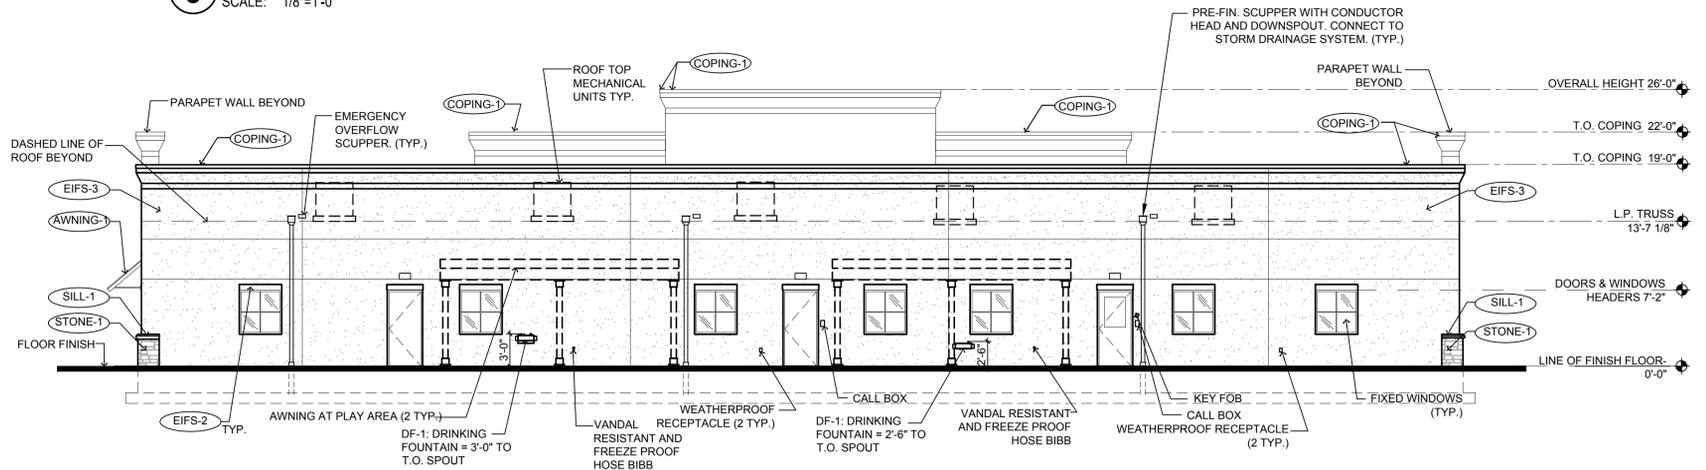

4 WEST ELEVATION
SCALE: 1/8"=1'-0"

- GENERAL NOTES:
- HOSE BIBB IN PLAYGROUND TO BE LOCATED AT PERPENDICULAR INTERIOR WALL.
 - DRINKING FOUNTAINS IN PLAYGROUND TO BE LOCATED AT PERPENDICULAR WALL.
 - SEE P-200 FOR HOSE BIBB SPEC A1321.
 - ADDRESS IDENTIFICATION SHALL BE PROVIDED AND COMPLY WITH IFC

EXTERIOR MATERIAL SCHEDULE			
LABEL	MANUFACTURER	SIZE / TYPE	FINISH / COLOR
STOREFRONT	KAWNEER	TRIFAB 451T / 350 PER DOOR SCHEDULE	BONE WHITE
DOOR	-	PER DOOR SCHEDULE	FACTORY PRIMED FINISH PAINT COLOR WHITE
FIXED WINDOW	PLY GEM	1500 SERIES PER WINDOW SCHEDULE	WHITE
STONE-1	TBD	STONE VENEER	MATCH ADJACENT RETAIL
SILL-1	MODERN PRECAST	3 3/4"x6"W W/ 2" FLAT W/ 1/4" DRIP EDGE	REGULAR (LIGHT GREY)
EIFS-1	DRYVIT	-	SAND PEBBLE FINISH COLOR: TBD - TO MATCH ADJACENT RETAIL
EIFS-2	DRYVIT	-	SAND PEBBLE FINISH COLOR: TBD - TO MATCH ADJACENT RETAIL
EIFS-3	DRYVIT	-	SAND PEBBLE FINISH COLOR: TBD - TO MATCH ADJACENT RETAIL
AWNING	-	CUSTOM ALUMINUM	OSAGE ORANGE SW6890; POWDER COAT
CANOPY	-	CUSTOM ALUMINUM	DARK BRONZE
COPING-1	FABRAL (OR EQUAL)	BREAK METAL	TO MATCH EXISTING
KNOX-1	KNOX BOX	3200 SERIES W/ RECESSED MOUNT FLANGE, HINGE DOOR, & TAMPER SWITCH	DARK BRONZE (REF. NOTE 2 BELOW)

- FINISH SCHEDULE NOTES:
- G.C. SHALL VERIFY KNOX BOX MODEL(S) AND LOCATION(S) WITH AUTHORITY HAVING JURISDICTION PRIOR TO ORDERING AND INSTALLATION.
 - G.C. SHALL ENSURE ALL EXTERIOR FINISHES ARE INSTALLED AND FINISHED IN COMPLIANCE WITH MANUFACTURERS' WARRANTY REQUIREMENTS.

Jarmel Kizel
ARCHITECTS AND ENGINEERS INC.
LIVINGSVILLE, NORTH CAROLINA 27039
TEL: 773-994-9669
WWW.JARMELIKIZEL.COM

Architecture
Interior Design
Implementation Services

THE LEARNING EXPERIENCE

ACADEMY OF EARLY EDUCATION
3240 SOUTH COBB DRIVE
SMYRNA, GA 30082
TLE SITE ID: 1GA0019

REVISION		DATE	DESCRIPTION
NO.			

ISSUE		DATE	DESCRIPTION
NO.			

TLEGA24-139	Project Number
SG	Drawn By
MBJ	Approved By

PROFESSIONAL CERTIFICATION

NAME OF LICENSEE:
MATTHEW B. JARMEK
LICENSE NUMBER:
GA LIC RA011484

PROPOSED ELEVATIONS

SA-1.2
2024.02.01 PROTOTYPE