

AMANA  
ACADEMY  
WEST 2

2200 LAKE PARK  
DRIVE  
SMYRNA, GA 30080



**Owner**  
Amana Academy  
285 South Main Street,  
Alpharetta, GA 30009  
678.624.0989

**Architect**  
Goode Van Slyke Architecture, Inc.  
409 John Wesley Dobbs Avenue  
Atlanta, GA 30312  
404.523.5525

COPYRIGHT © 2021 GVSA  
Key Plan

seal/signature

rev date description  
1 Date 1 Revision 1


date	1/12/24
phase	SCHEMATIC DESIGN
issued for	ZONING APPLICATION
project number	23032.00

SITE PLAN  
sheet number  
A-100

1/12/2024 5:43:35 PM

A1 SITE PLAN  
A-100 1" = 20'-0"

1/12/2024 5:42:53 PM

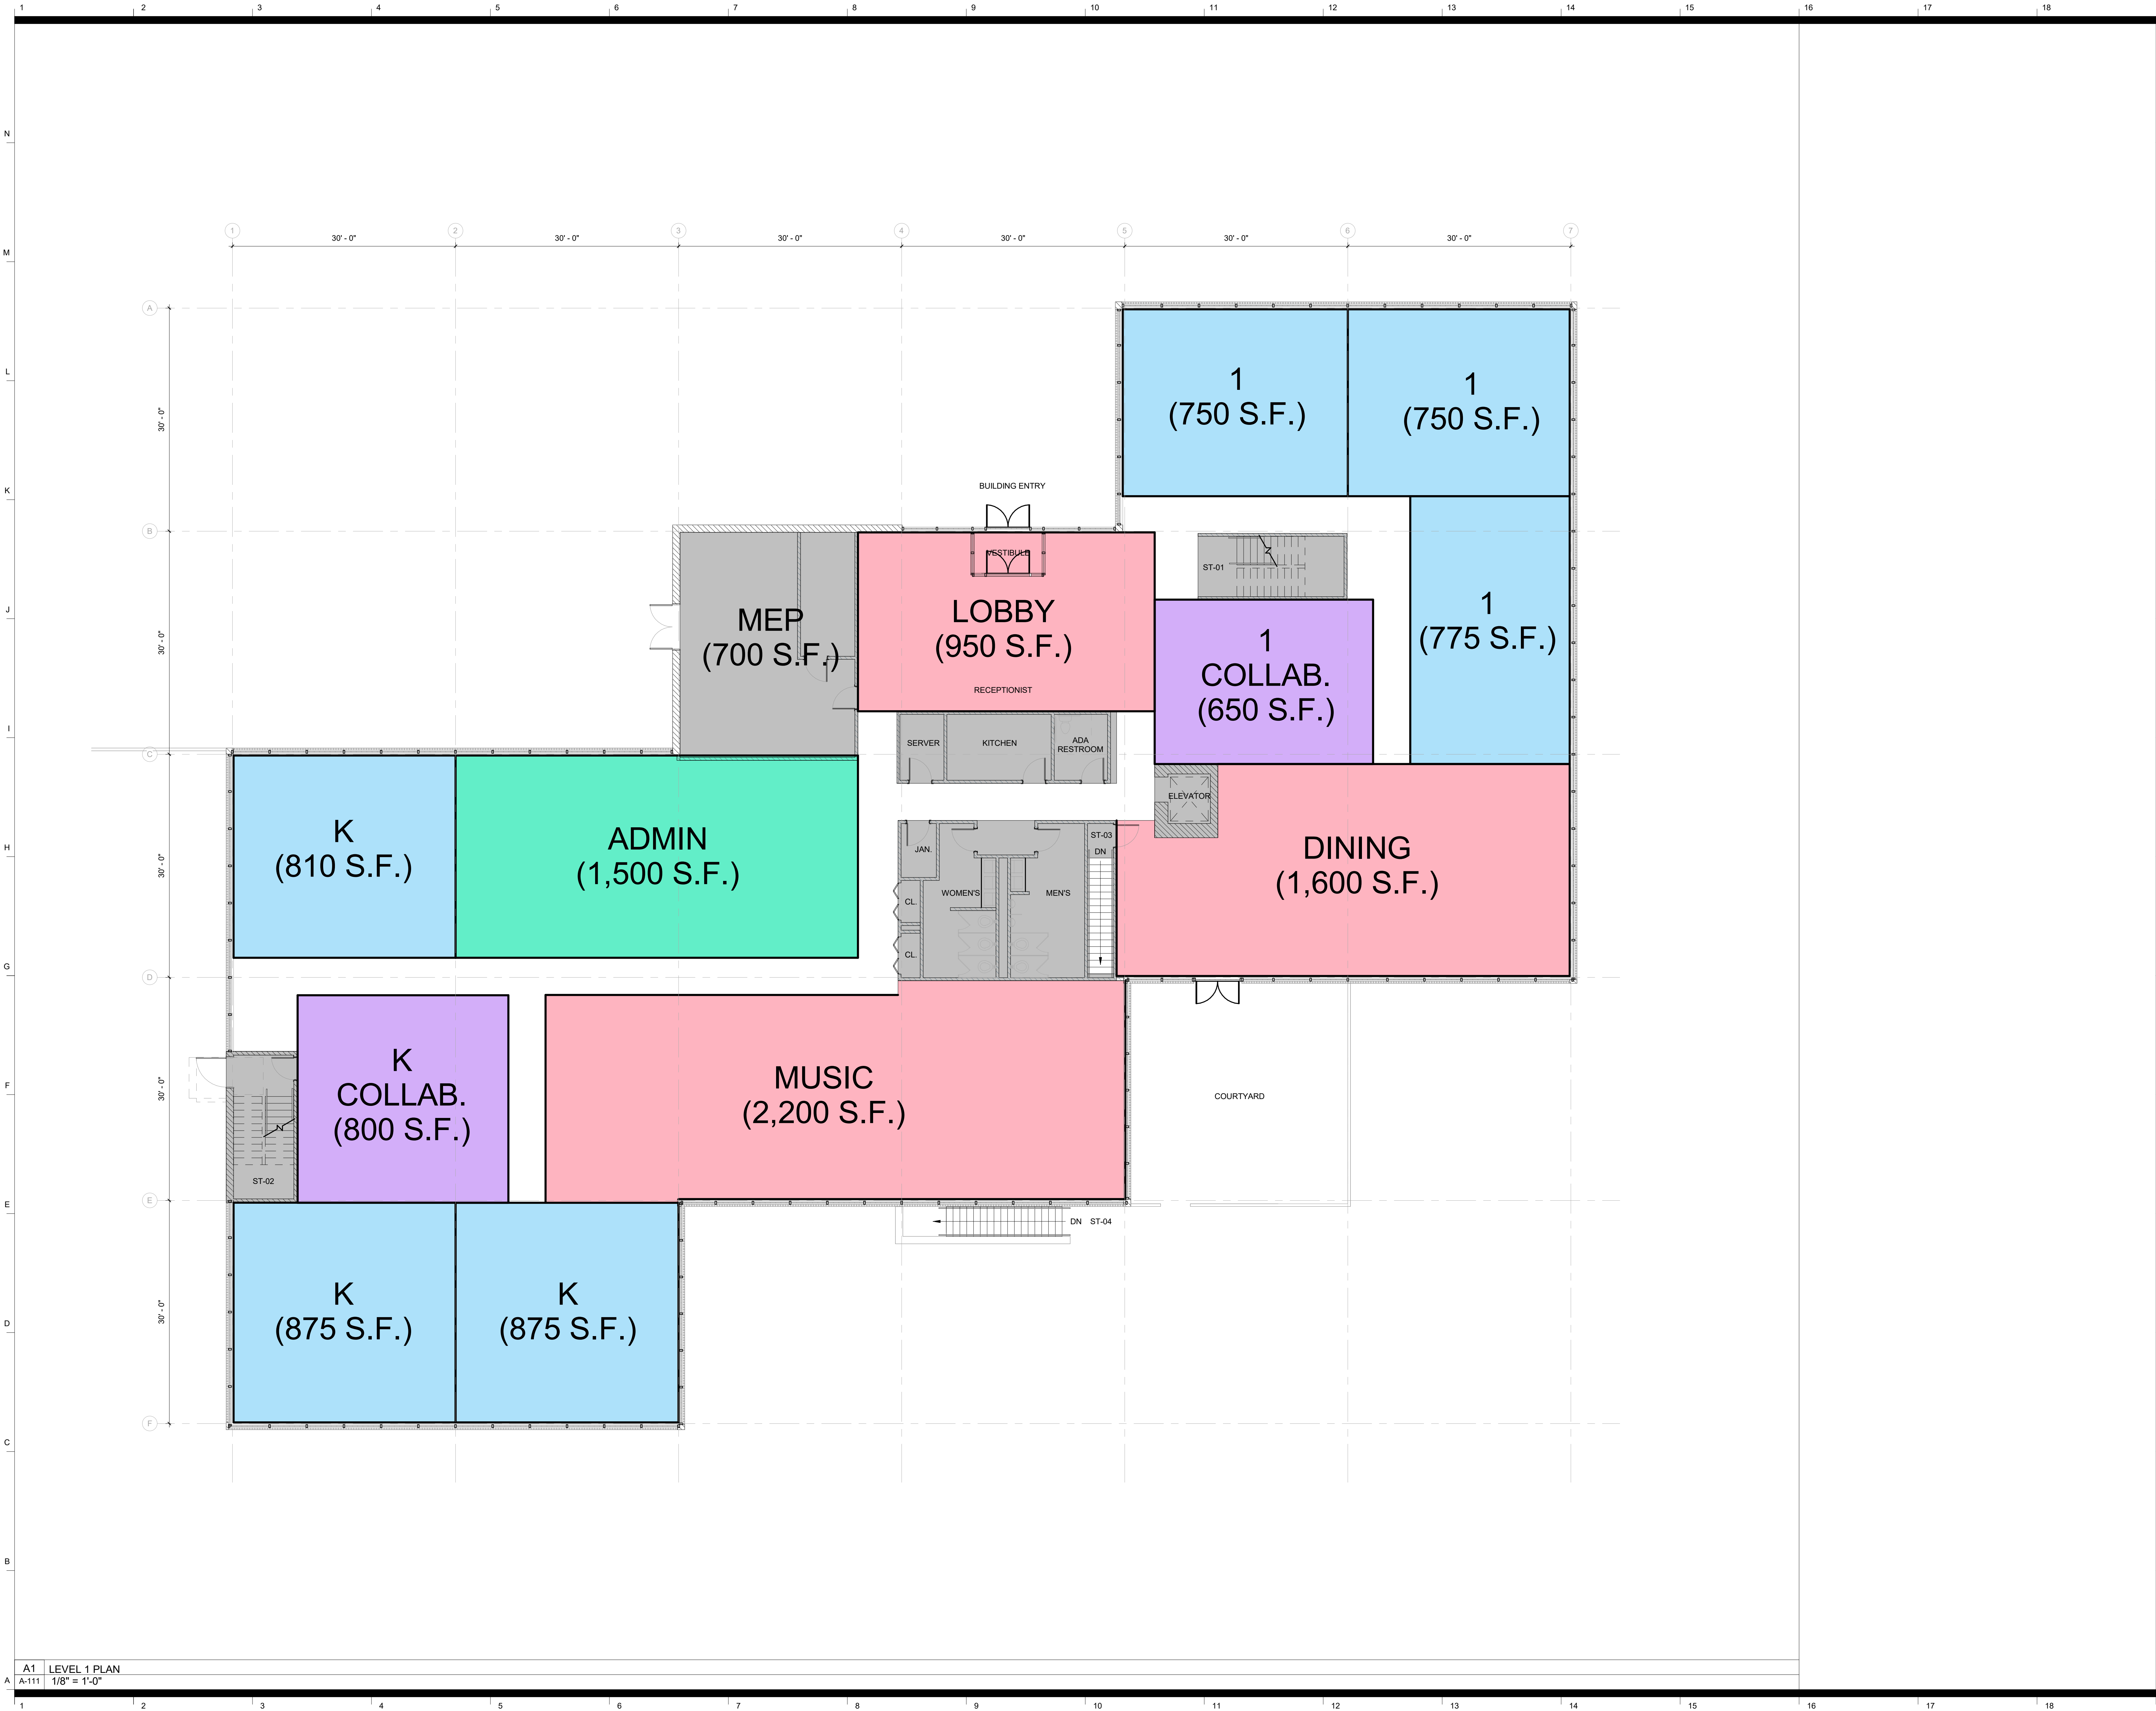

A1 LEVEL 1 PLAN  
A-111 1/8" = 1'-0"

# AMANA ACADEMY WEST 2


2200 LAKE PARK  
DRIVE  
SMYRNA, GA 30080



**Owner**  
Amana Academy  
285 South Main Street,  
Alpharetta, GA 30009  
678.624.0989

**Architect**  
Goode Van Slyke Architecture, Inc.  
409 John Wesley Dobbs Avenue  
Atlanta, GA 30312  
404.523.5525

COPYRIGHT © 2021 GVSA  
Key Plan

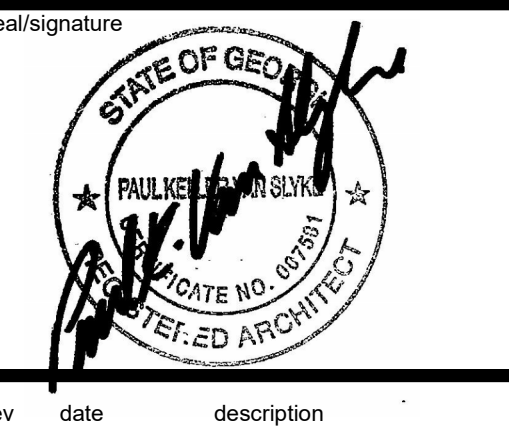

date	1/12/24
phase	SCHEMATIC DESIGN
issued for	ZONING APPLICATION
project number	23032.00

FLOOR PLAN - LEVEL 1

sheet number

A-111




**Owner**  
Amana Academy  
285 South Main Street,  
Alpharetta, GA 30009  
678.624.0989

**Architect**  
Goode Van Slyke Architecture, Inc.  
409 John Wesley Dobbs Avenue  
Atlanta, GA 30312  
404.523.5525

COPYRIGHT © 2021 GVSA

### Key Plan

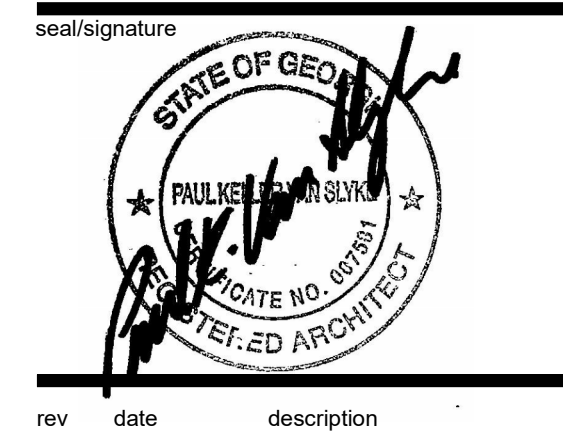


date	1/12/24
phase	SCHEMATIC DESIGN
issued for	ZONING APPLICATION
project number	23032.00

FLOOR PLAN - LEVEL 2

sheet number

A-112

1/12/2024 5:43:34 PM

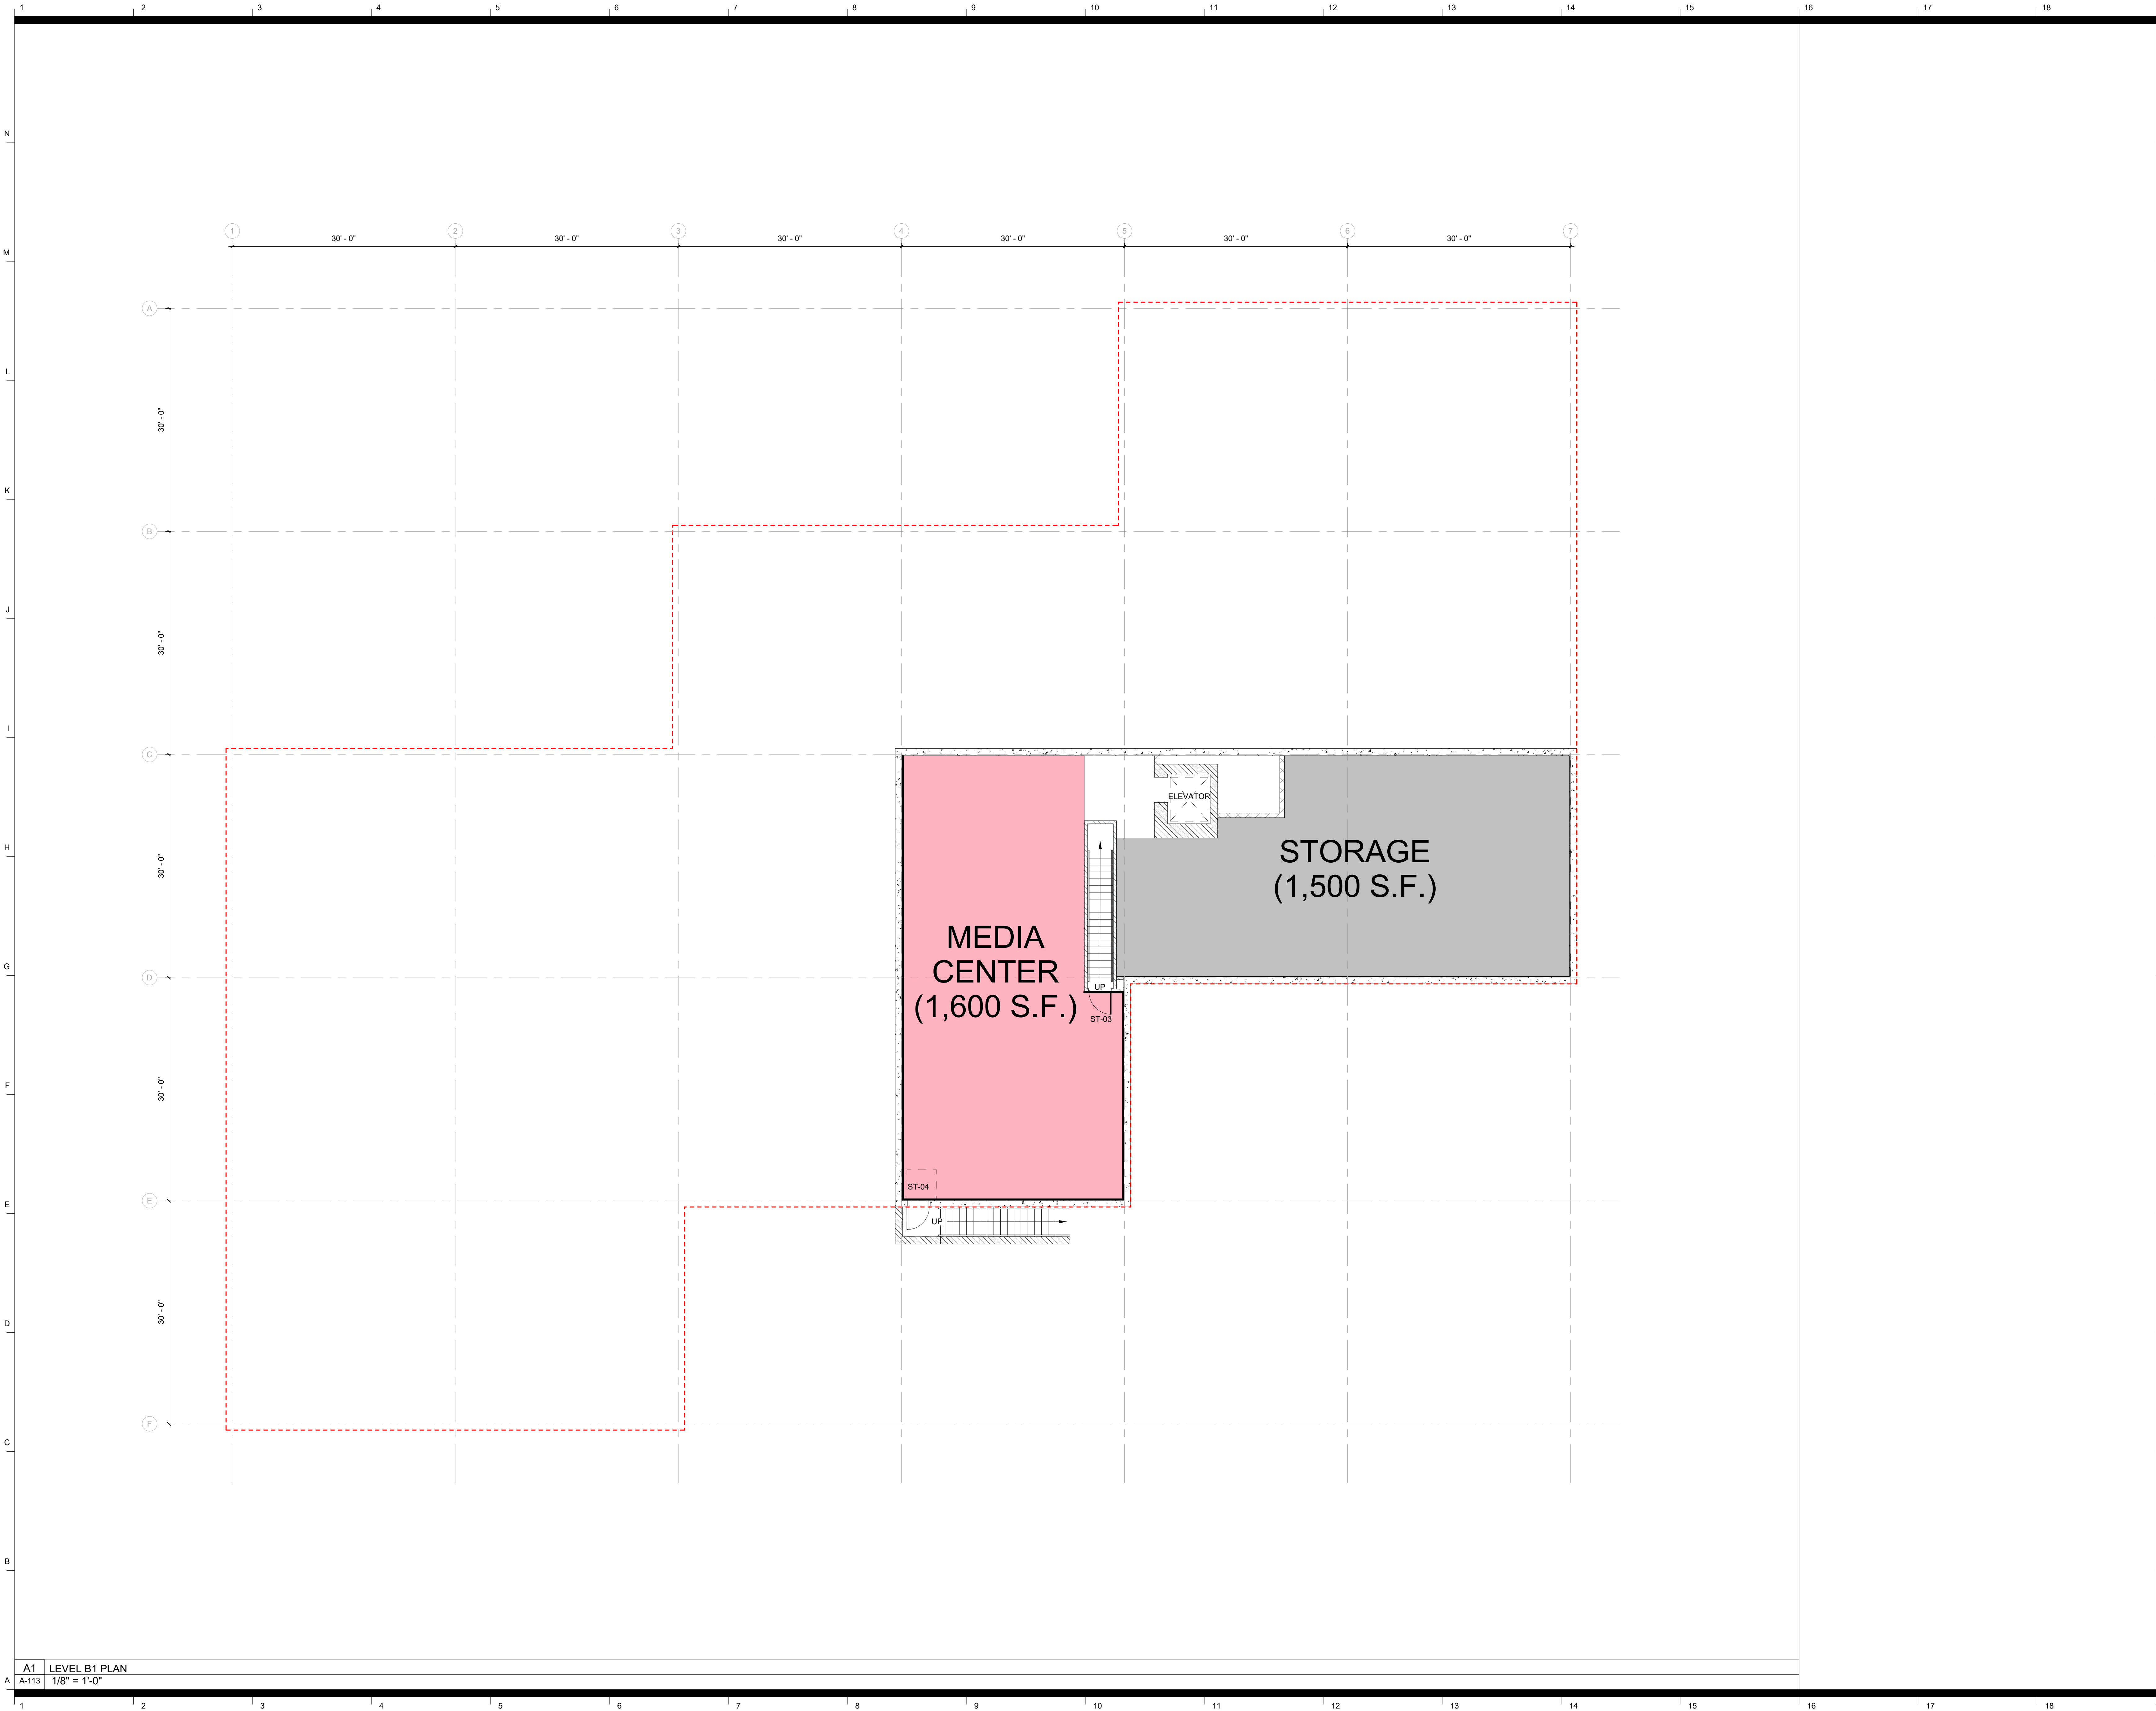

# AMANA ACADEMY WEST 2


2200 LAKE PARK  
DRIVE  
SMYRNA, GA 30080



**Owner**  
Amana Academy  
285 South Main Street,  
Alpharetta, GA 30009  
678.624.0989

**Architect**  
Goode Van Slyke Architecture, Inc.  
409 John Wesley Dobbs Avenue  
Atlanta, GA 30312  
404.523.5525

COPYRIGHT © 2021 GYSA  
Key Plan

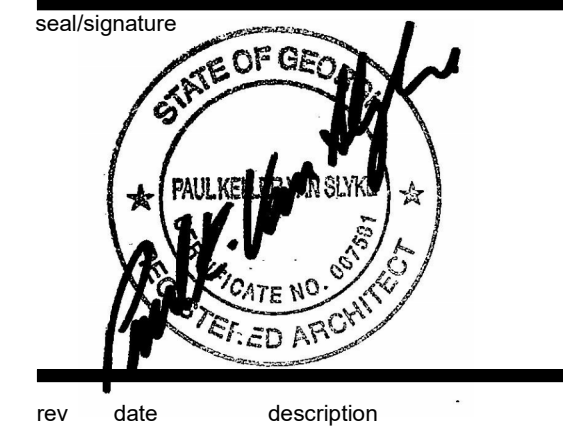

date 1/12/24  
phase SCHEMATIC DESIGN  
issued for ZONING APPLICATION  
project number 23032.00

FLOOR PLAN - LEVEL B1

sheet number  
**A-113**