



H:\DRAWING\STLE- THE LEARNING EXPERIENCE\TLE- GEORGIA\TLEGA24-139 - TLE SMYRNA 3240 SOUTH COBB DRIVE\SPACE PLAN\STLEGA24-139-SA-1.DWG SGARCIA PLOTTED: 06/28/2024

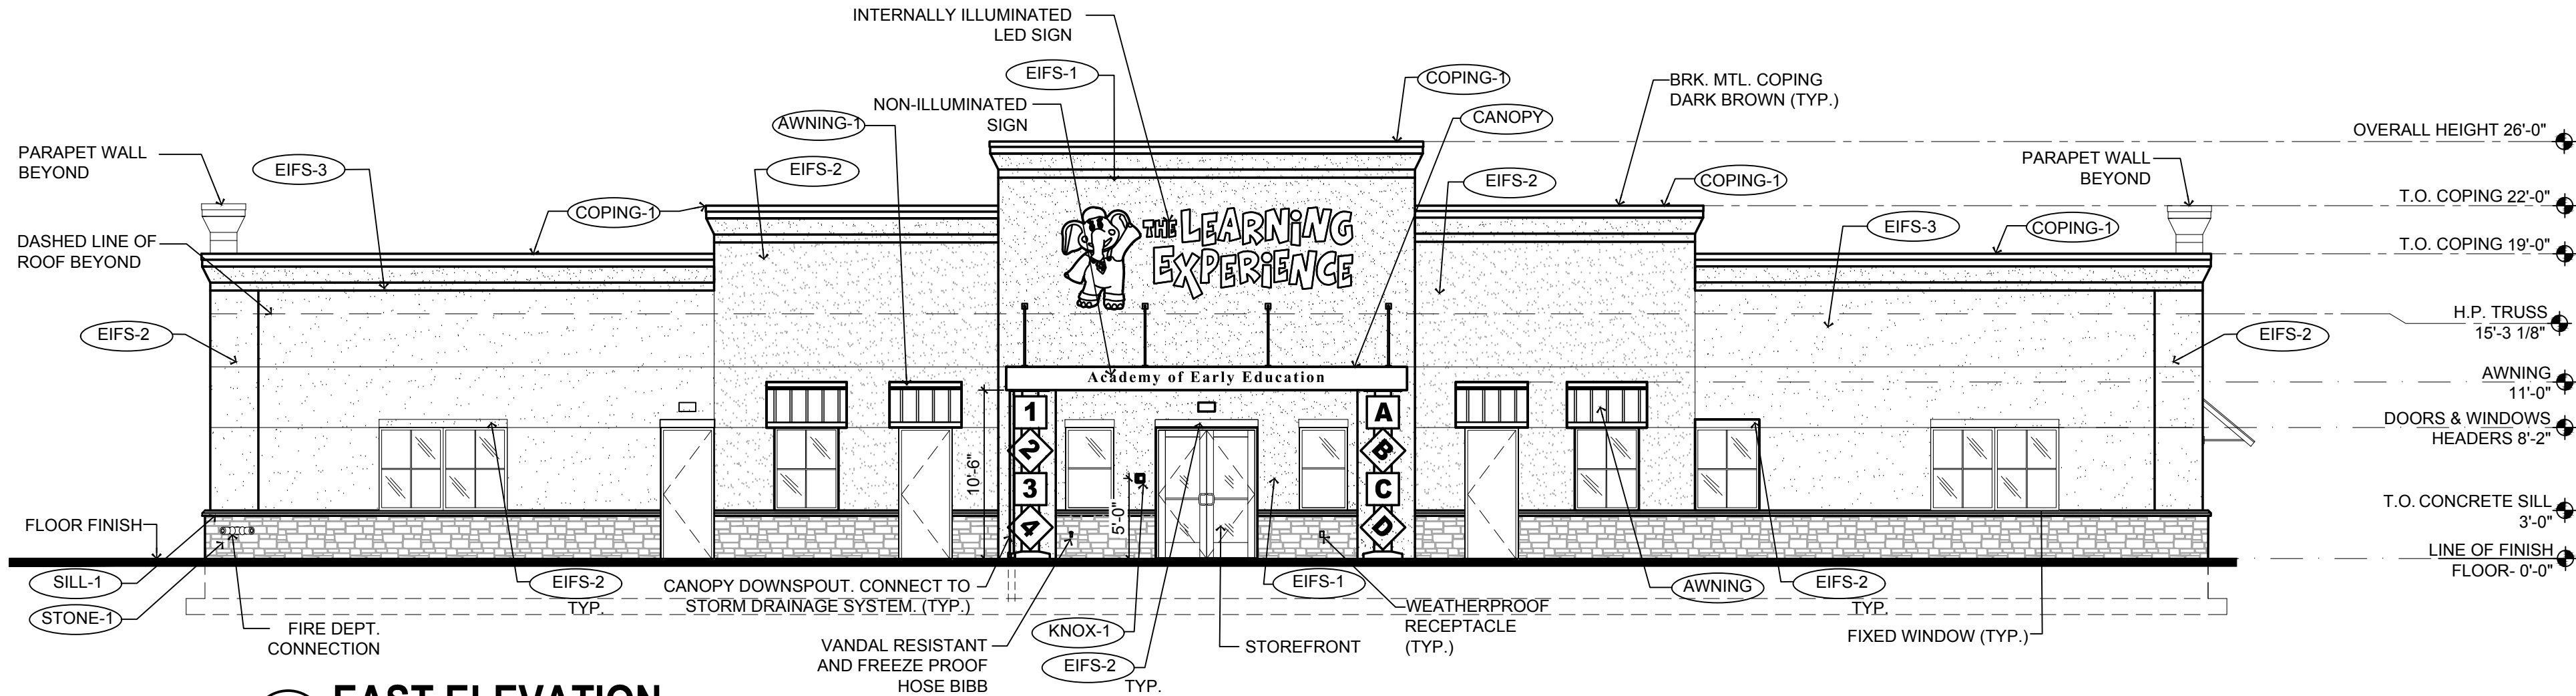


1 EAST ELEVATION  
SCALE: 1/8"=1'-0"

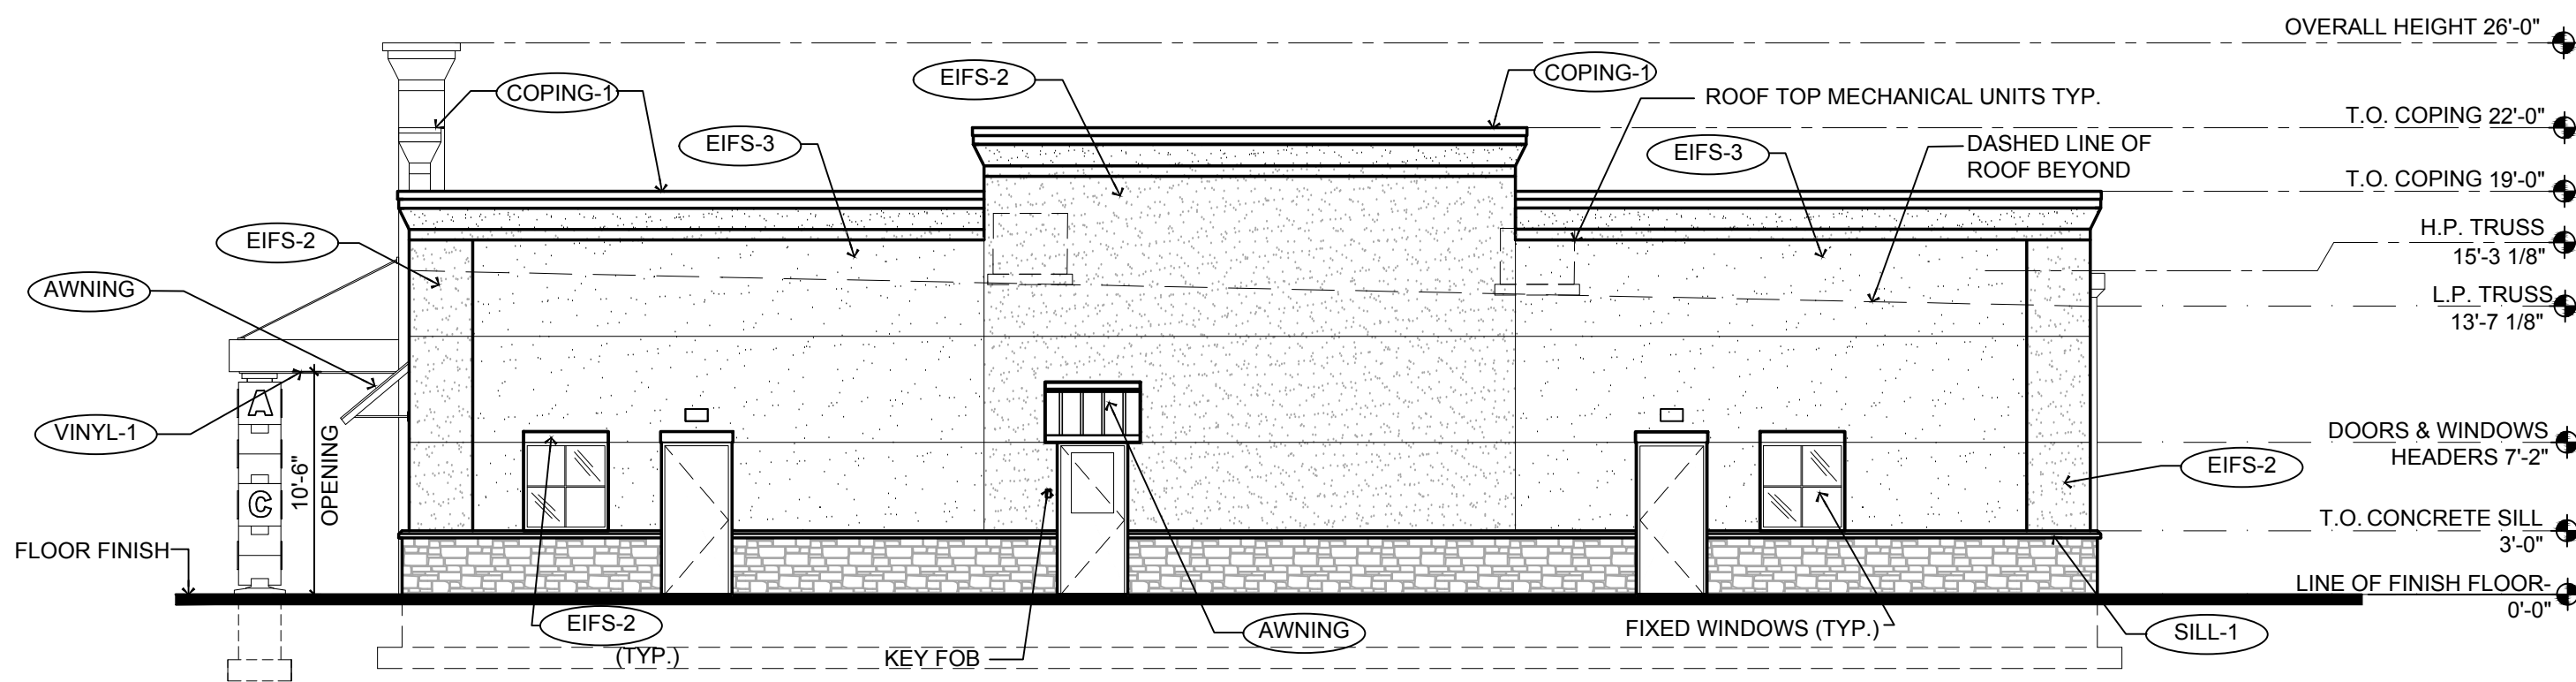

2 NORTH ELEVATION  
SCALE: 1/8"=1'-0"



3 SOUTH ELEVATION  
SCALE: 1/8"=1'-0"

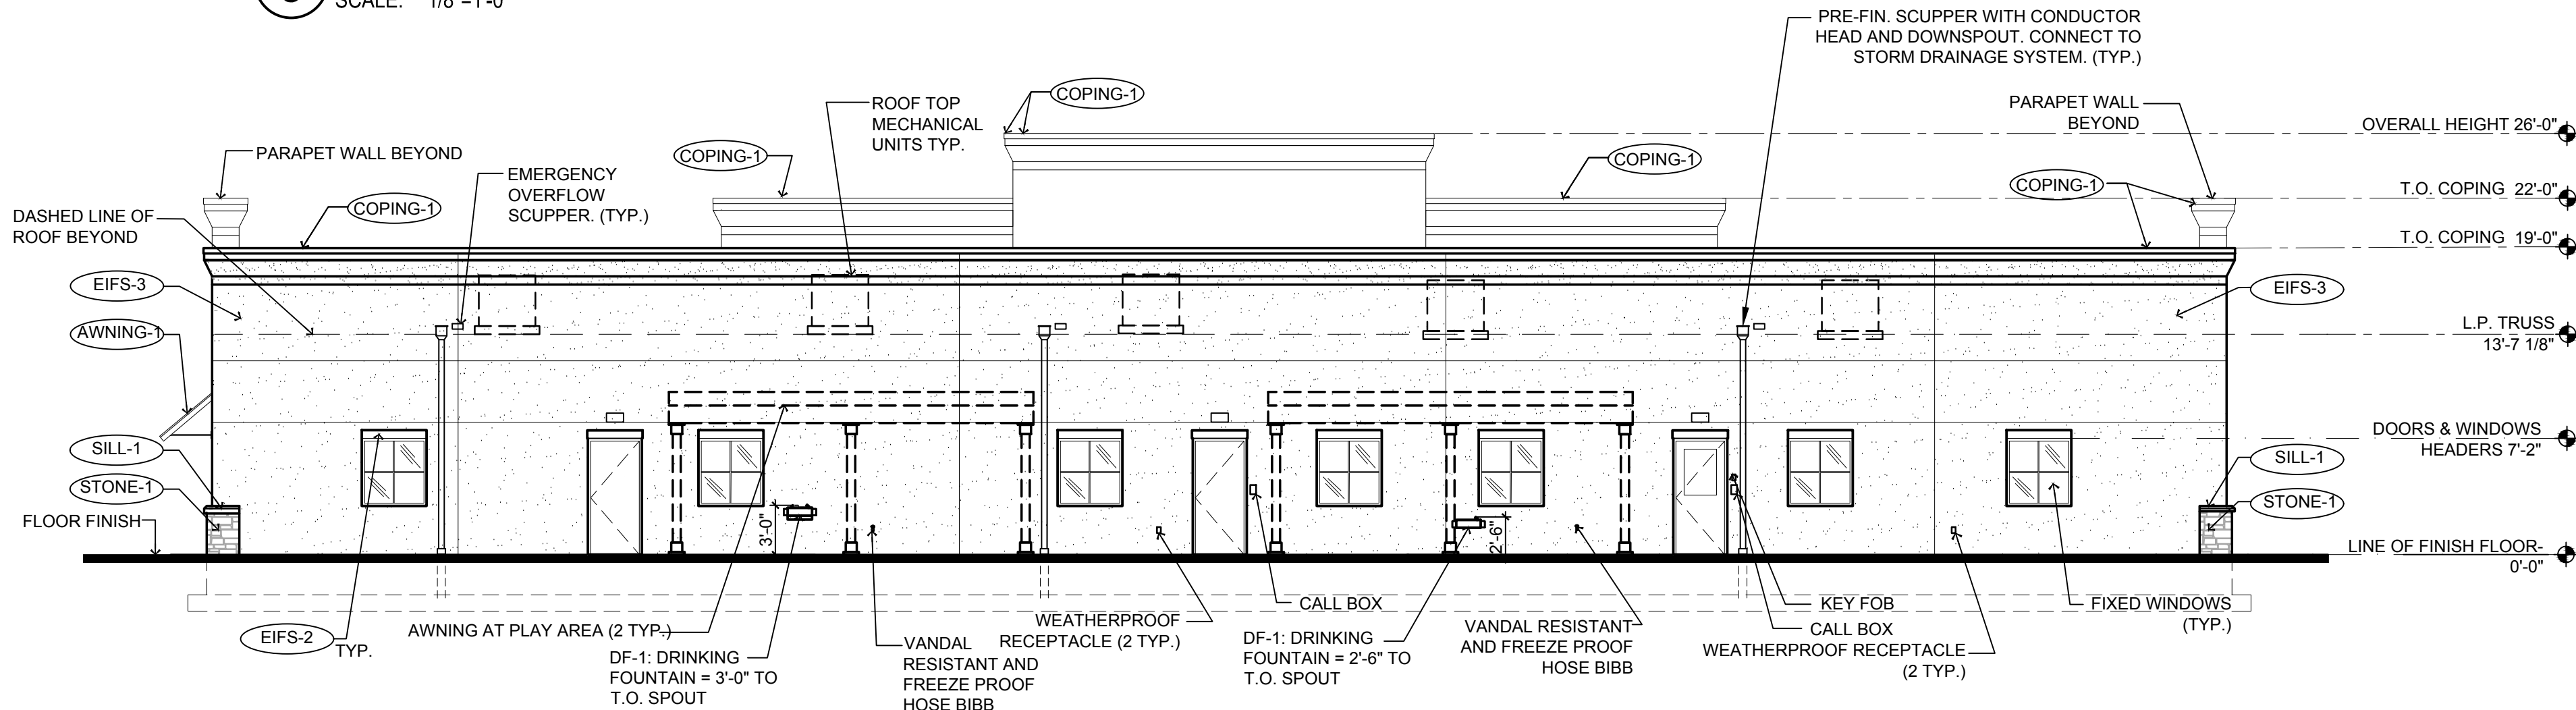

4 WEST ELEVATION  
SCALE: 1/8"=1'-0"

- GENERAL NOTES:
- HOSE BIBB IN PLAYGROUND TO BE LOCATED AT PERPENDICULAR INTERIOR WALL.
  - DRINKING FOUNTAINS IN PLAYGROUND TO BE LOCATED AT PERPENDICULAR WALL.
  - SEE P-200 FOR HOSE BIBB SPEC A1321.
  - ADDRESS IDENTIFICATION SHALL BE PROVIDED AND COMPLY WITH IFC

EXTERIOR MATERIAL SCHEDULE			
LABEL	MANUFACTURER	SIZE / TYPE	FINISH / COLOR
STOREFRONT	KAWNEER	TRIFAB 451T / 350 PER DOOR SCHEDULE	BONE WHITE
DOOR	-	PER DOOR SCHEDULE	FACTORY PRIMED FINISH PAINT COLOR WHITE
FIXED WINDOW	PLY GEM	1500 SERIES PER WINDOW SCHEDULE	WHITE
STONE-1	TBD	STONE VENEER	MATCH ADJACENT RETAIL
SILL-1	MODERN PRECAST	3 3/4"x6"x6" W/ 2" FLAT W/ 1/4" DRIP EDGE	REGULAR (LIGHT GREY)
EIFS-1	DRYVIT	-	SAND PEBBLE FINISH COLOR: TBD - TO MATCH ADJACENT RETAIL
EIFS-2	DRYVIT	-	SAND PEBBLE FINISH COLOR: TBD - TO MATCH ADJACENT RETAIL
EIFS-3	DRYVIT	-	SAND PEBBLE FINISH COLOR: TBD - TO MATCH ADJACENT RETAIL
AWNING	-	CUSTOM ALUMINUM	OSAGE ORANGE SW6890; POWDER COAT
CANOPY	-	CUSTOM ALUMINUM	DARK BRONZE
COPING-1	FABRAL (OR EQUAL)	BREAK METAL	TO MATCH EXISTING
KNOX-1	KNOX BOX	3200 SERIES W/ RECESSED MOUNT FLANGE, HINGE DOOR, & TAMPER SWITCH	DARK BRONZE (REF. NOTE 2 BELOW)

FINISH SCHEDULE NOTES:  
1. G.C. SHALL VERIFY KNOX BOX MODEL(S) AND LOCATION(S) WITH AUTHORITY HAVING JURISDICTION PRIOR TO ORDERING AND INSTALLATION.  
2. G.C. SHALL ENSURE ALL EXTERIOR FINISHES ARE INSTALLED AND FINISHED IN COMPLIANCE WITH MANUFACTURERS' WARRANTY REQUIREMENTS.

Jarmel Kizel  
ARCHITECTS AND ENGINEERS INC.  
LIVINGSTON, NEW JERSEY 07039  
TEL: 973-994-9669  
www.jarmelkizel.com  
Architecture  
Engineering  
Interior Design  
Implementation Services



THE LEARNING EXPERIENCE  
ACADEMY OF EARLY EDUCATION  
3240 SOUTH COBB DRIVE  
SMYRNA, GA 30082  
TLE SITE ID: 1GA0019

REVISION		ISSUE	
NO.	DATE	DESCRIPTION	DATE

TLEGA24-139
Project Number
SG
Drawn By
MBJ
Approved By

PROFESSIONAL  
CERTIFICATION  
NAME OF LICENSEE:  
MATTHEW B. JARMEL  
LICENSE NUMBER:  
GA LIC RA011484

PROPOSED  
ELEVATIONS

SA-1.2  
2024.02.01 PROTOTYPE