

Project No.
22033

02/24/23

Revisions

Submission Notes

1. Enter Note 1

Project North

Scale 1/4" = 1'-0"

FLOOR PLAN, WALL
LEGEND

A1.1

Sheet No.

©2022

GENERAL NOTES

1.


DO NOT SCALE DRAWINGS. WRITTEN DIMENSIONS TAKE PRECEDENCE. CONTRACTOR TO VERIFY AND BE RESPONSIBLE FOR ALL DIMENSIONS AND CONDITIONS OF THE JOB.

2.

ALL WRITTEN NOTES ON THESE DRAWINGS SHALL TAKE PRECEDENCE OVER THE MINIMUM STANDARD NOTES DETAILED ON THE LAST SHEET OF THESE DRAWING.

3.

NOTIFY ARCHITECT WITH ANY DISCREPANCIES BEFORE WORKING.

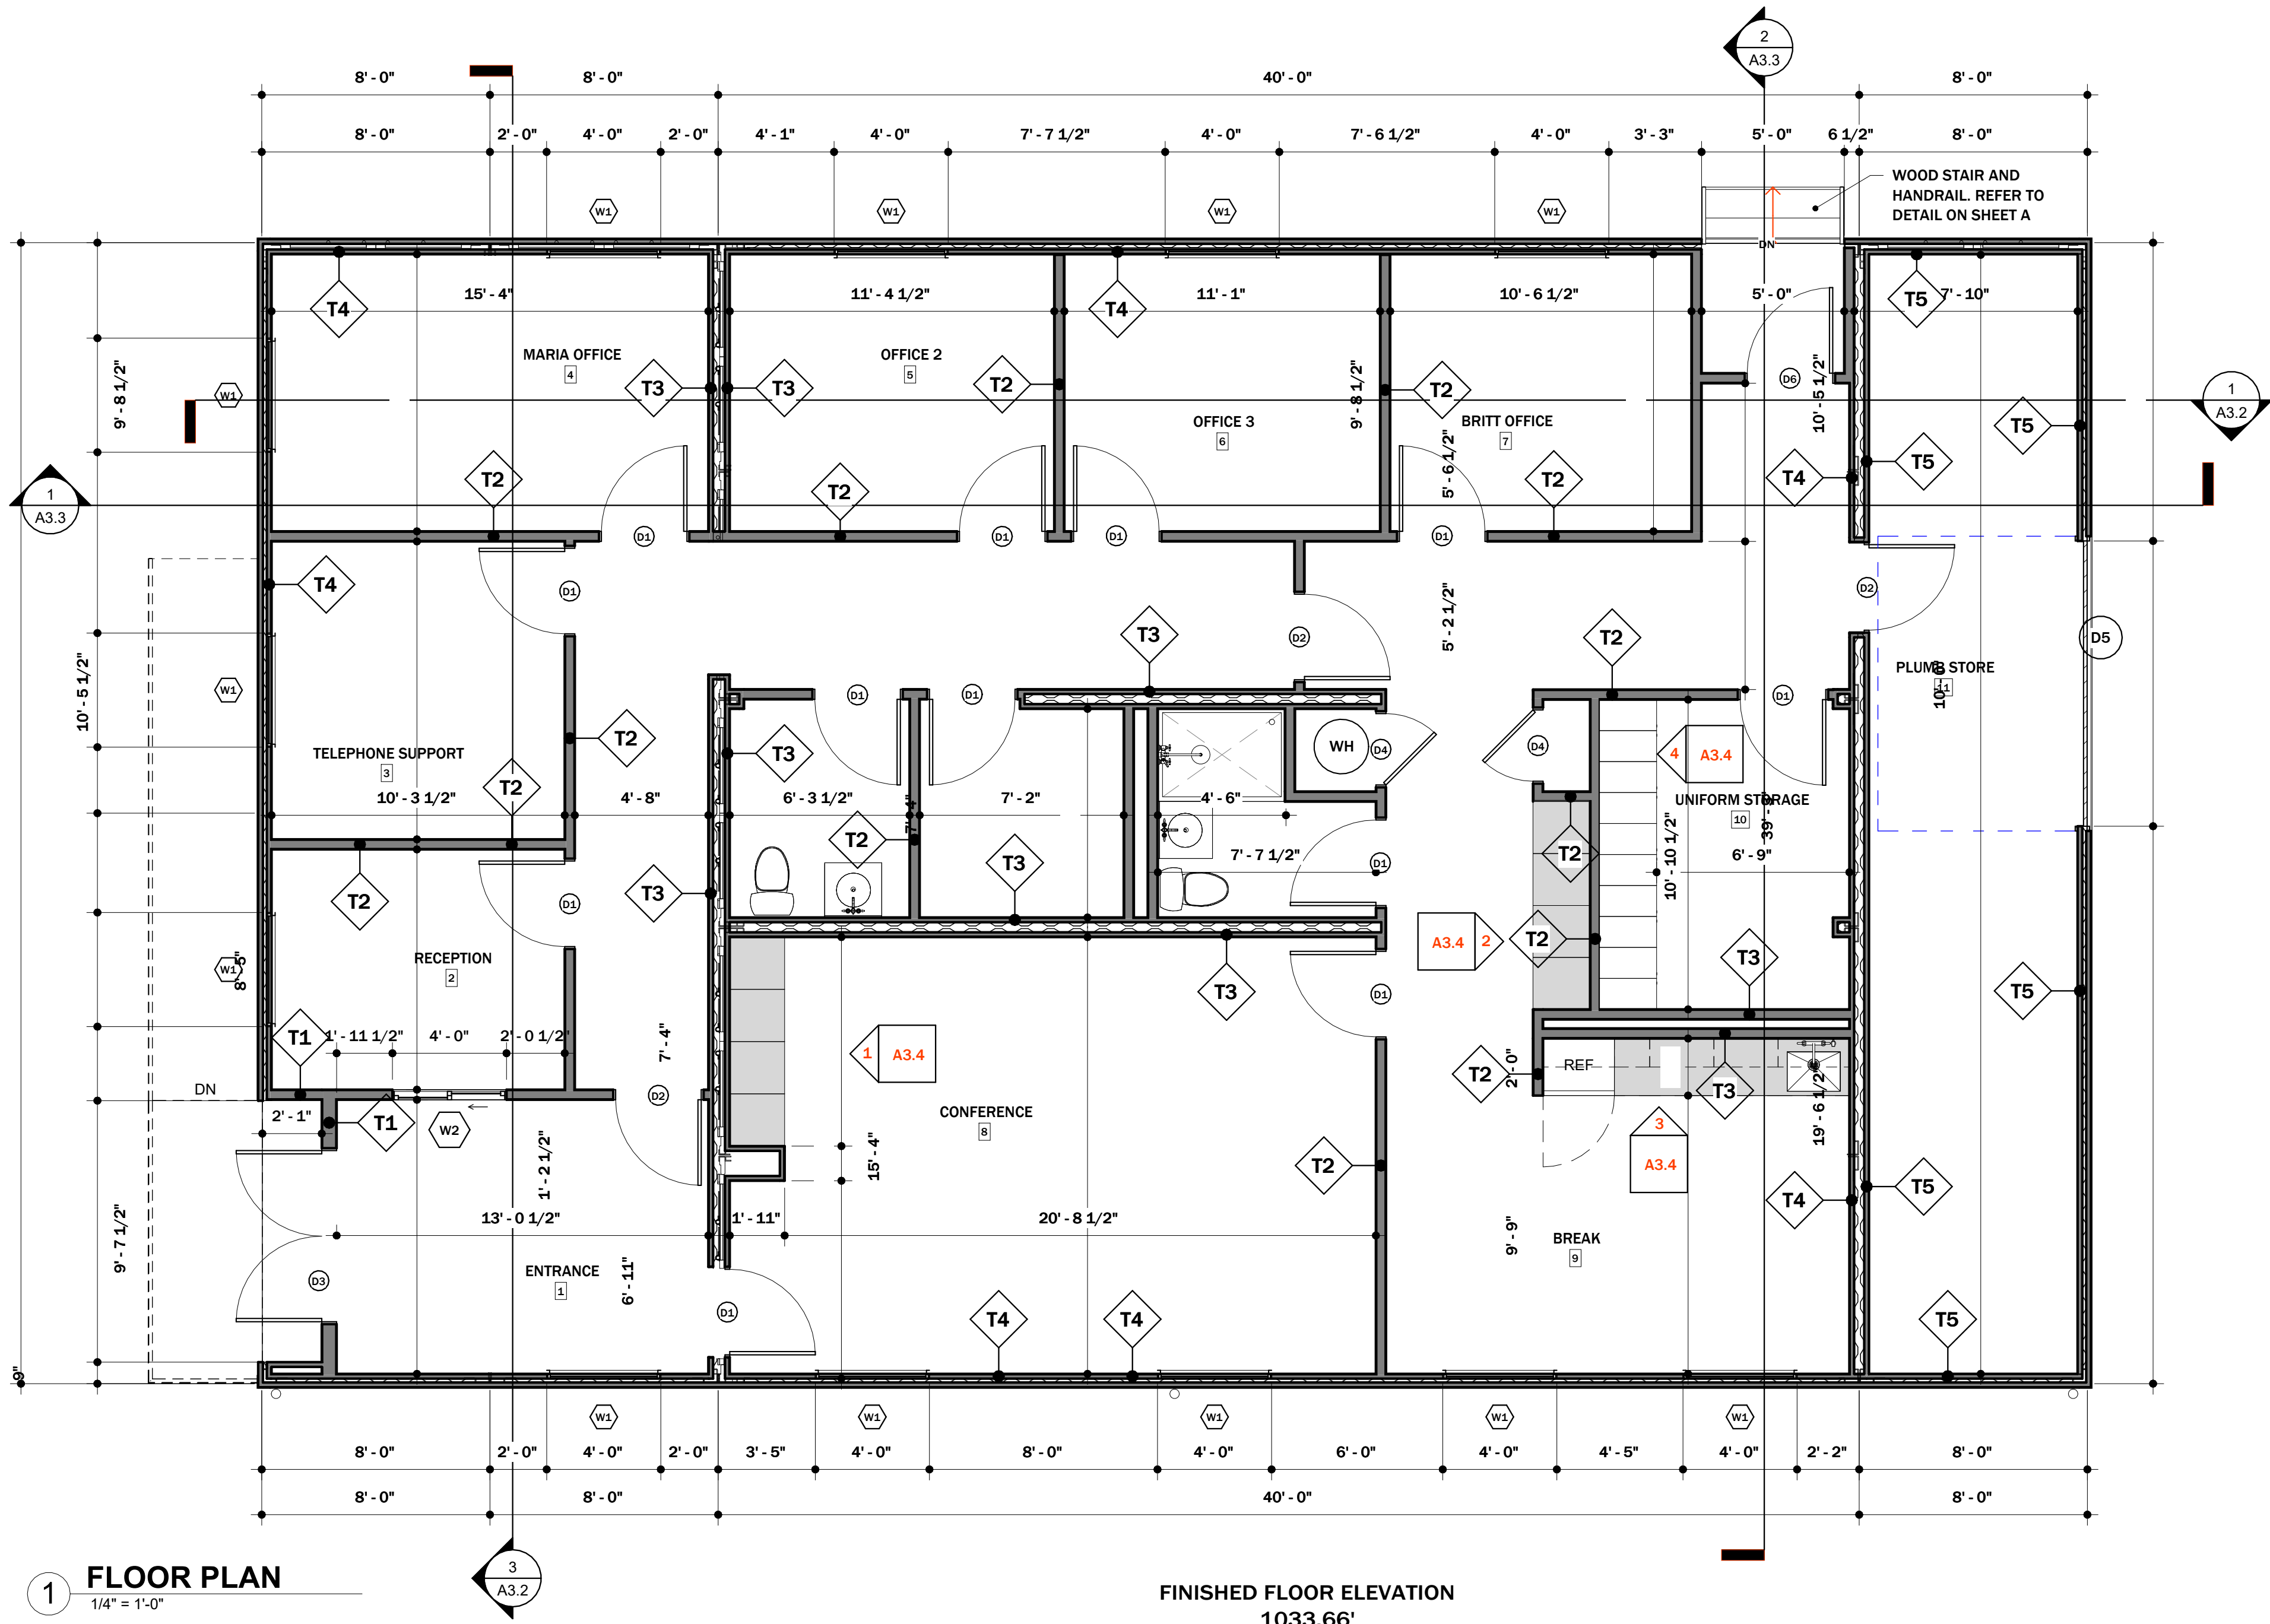

WINDOWS SCHEDULE					
ID	QTY	SIZE	TYPE	GLAZING	COLOUR
W1	12	48" x 24"	AWNING, VINYL CLAD	LOW-E SC ARGON FILLED, INSULATED	BLACK
W2	1	48" x 36"	SLIDING, VINYL CLAD	LOW-E SC ARGON FILLED, INSULATED	BLACK

DOORS SCHEDULE					
ID	QTY	SIZE	TYPE	FRAME	HARDWARE
D1	12	36" x 84"	WOOD	H.M.	
D2	3	36" x 84"	WOOD, GLASS TEMPERED	H.M.	CARD LOCK
D3	1	72" x 84"	ALUMINUM, INSULATED GLASS	ALUMINUM	CARD LOCK
D4	2	30" x 84"	WOOD	H.M.	
D5	1	120" x 84"	INSULATED OVERHEAD GARAGE DOOR	METAL	
D6	1	36" x 84"	ALUMINUM, VISION GLASS	ALUMINUM	CARD LOCK

WALL SCHEDULE	
TYPE	DESCRIPTION
T1	4" METAL STUD @ 16"O.C. 1/2"SHEATHING, WOOD SIDING, R-19 CLOSED CELL INSULATION, 5/8"DRYWALL
T2	4" METAL STUD @ 16"O.C., 5/8"DRYWALL EA. SIDE
T3	4" METAL STUD @ 16"O.C., R-19 CLOSED CELL INSULATION, 5/8"DRYWALL
T4	2.5" METAL STUD @ 16"O.C., 5/8"DRYWALL EA. SIDE
T5	EXPOSED METAL WALL - PAINTED
INSULATION SCHEDULE	
TYPE	DESCRIPTION
FLOOR	R-19 CLOSED CELL INSULATION
WALL	R-19 CLOSED CELL INSULATION
CEILING	R-28 CLOSED CELL INSULATION ON TOP SURFACE

Project No.
22033

02/24/23

Revisions

Submission Notes

1. Enter Note 1

Project North




Scale 3/8" = 1'-0"

BUILDING ELEVATIONS
2 of 2


A3.0

Sheet No.

©2022

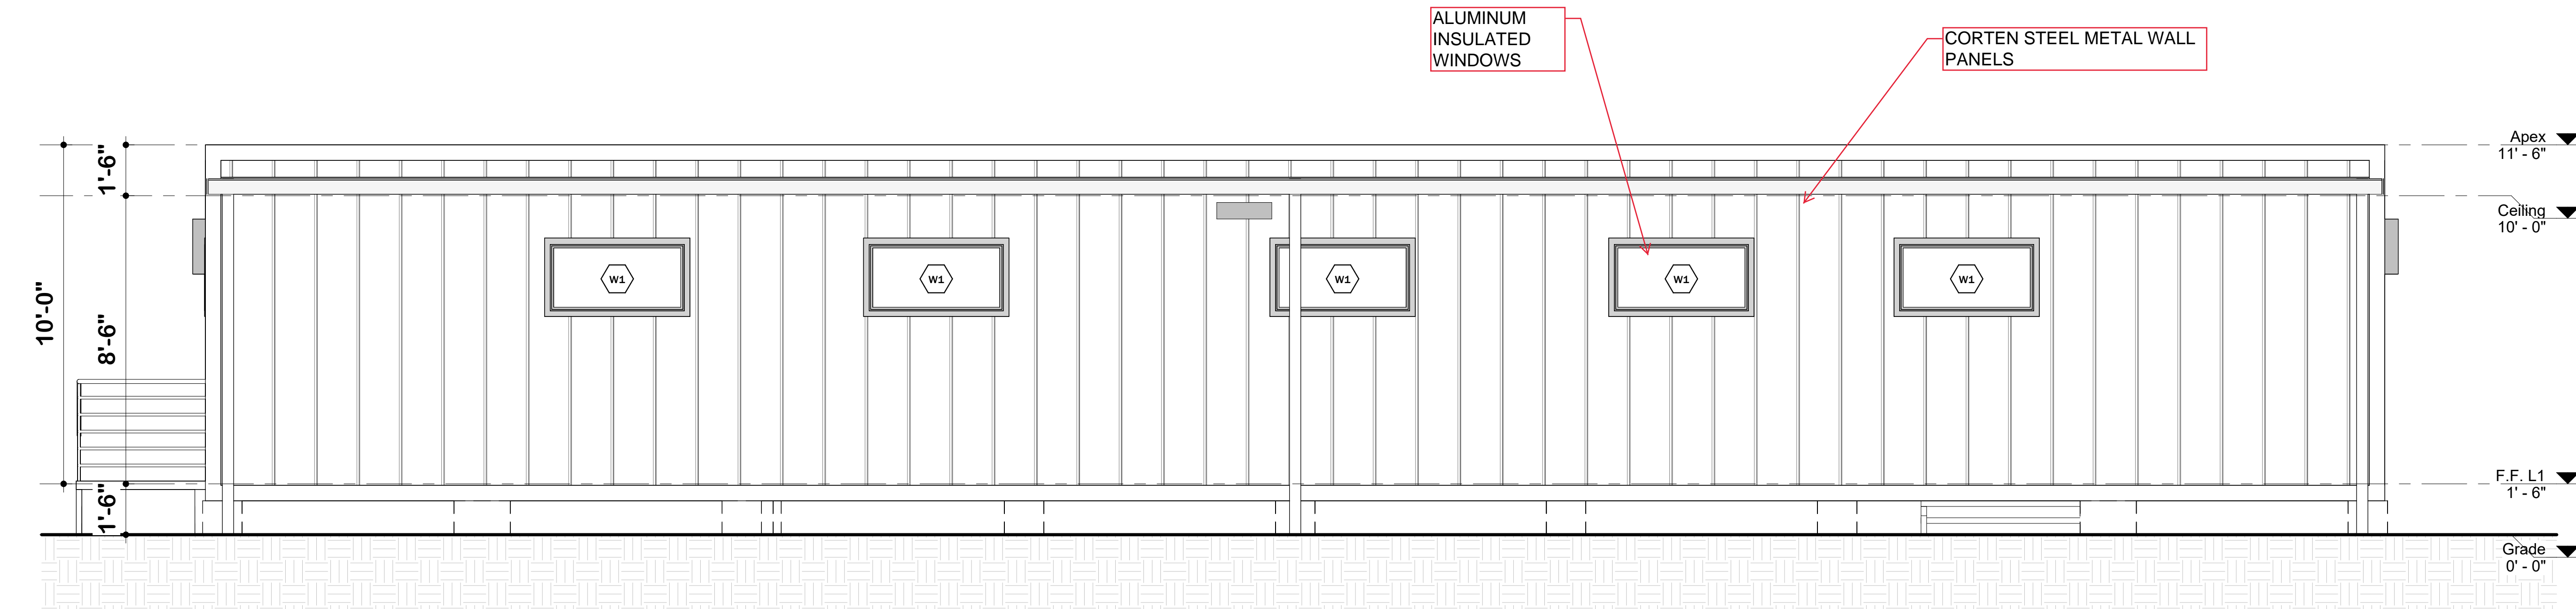

1 SOUTH ELEVATION
3/8" = 1'-0"

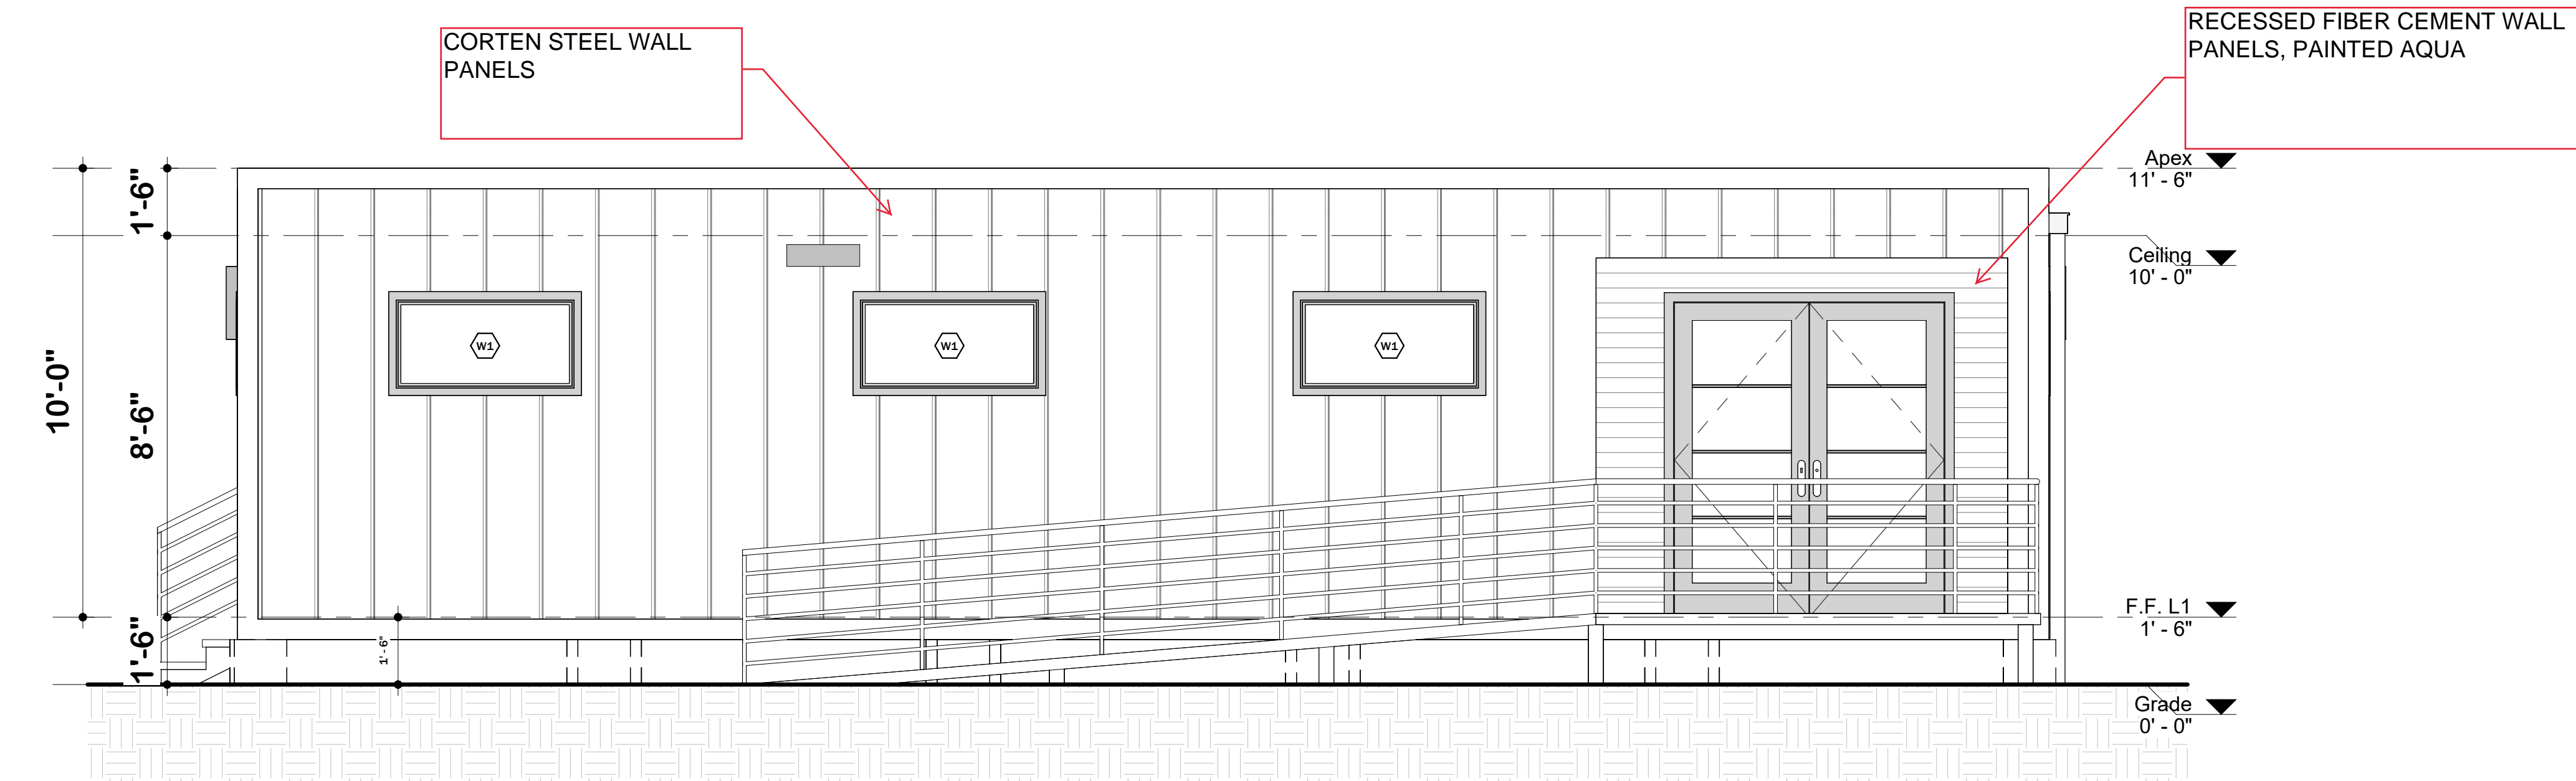

2 WEST ELEVATION
3/8" = 1'-0"



2 WEST ELEVATION
3/8" = 1'-0"

2560 GSF OFFICE BUILDING CLAD WITH CORTEN STEEL WALL PANELS,
RUBBER ROOF SYSTEM, ALUMINUM INSULATED GLAZING

Project No.
22033

02/24/23

Revisions

Submission Notes

1. Enter Note 1

Project North



Scale 3/8" = 1'-0"

BUILDING ELEVATIONS
2 of 2

A3.1

Sheet No.

©2022