

2


1

Bob and Susan Jones  
5116 Parkwood Oaks Lane  
Mableton GA 30126

General Contractor  
Inspectors Associates, Inc.  
Stan Garnet c/o Builders America  
770-512-8228 (24 hr. contact)

B

B

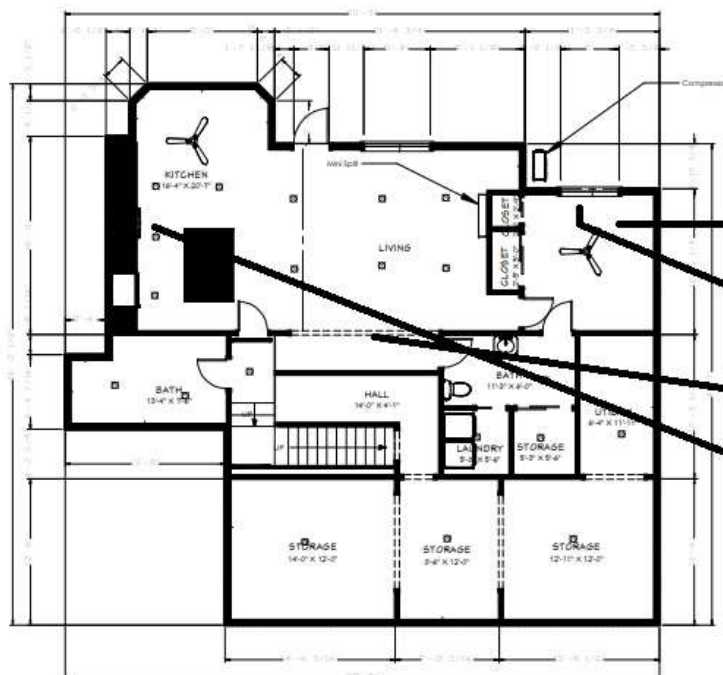

**BEDROOM**

**WINDOW EGRESS**  
5'8" X 4'8": 2' OFF THE GROUND

**LVL 4 X 16" X 13'**

**VARIANCE APPLIED FOR**  
**OVEN AND VENT FAN**

**SMOKE DETECTORS TO BE**  
**TIED INTO UPSTAIRS DETECTOR**

LIVING  
AREA  
1800 SQ FT

A

A

### NOTES

- CONSTRUCTION DUMPSTER WILL BE ON WHEELS, PARKED IN THE EXISTING DRIVEWAY AND WILL BE REMOVED DAILY.
- WORK HOURS AND CONSTRUCTION DELIVERIES SHALL BE: MONDAY THRU FRIDAY: 7:00AM-1:00 PM. NO WORK ALLOWED 8:00AM-5:00PM SATURDAYS AND SUNDAYS.

**PROPRIETARY AND CONFIDENTIAL**  
THE INFORMATION CONTAINED IN THIS DRAWING IS THE SOLE PROPERTY OF BUILDERS AMERICA. ANY REPRODUCTION IN PART OR AS A WHOLE WITHOUT THE WRITTEN PERMISSION OF BUILDERS AMERICA IS PROHIBITED.

	NAME	DATE	Bob and Susan Jones	
DRAWN	JDS	6/4/23	TITLE: Proposed Floor Plan 5116 Parkwood Oaks Lane	
CHECKED				
ENG APPR.				
G.A.				
COMMENTS:			SIZE <b>A</b>	DWG. NO.
			SCALE: 1/16"=1'	REV
			SHEET 3 OF 3	

2

1