


1/12/2024 5:43:34 PM



AMANA
ACADEMY
WEST 2


2200 LAKE PARK
DRIVE
SMYRNA, GA 30080

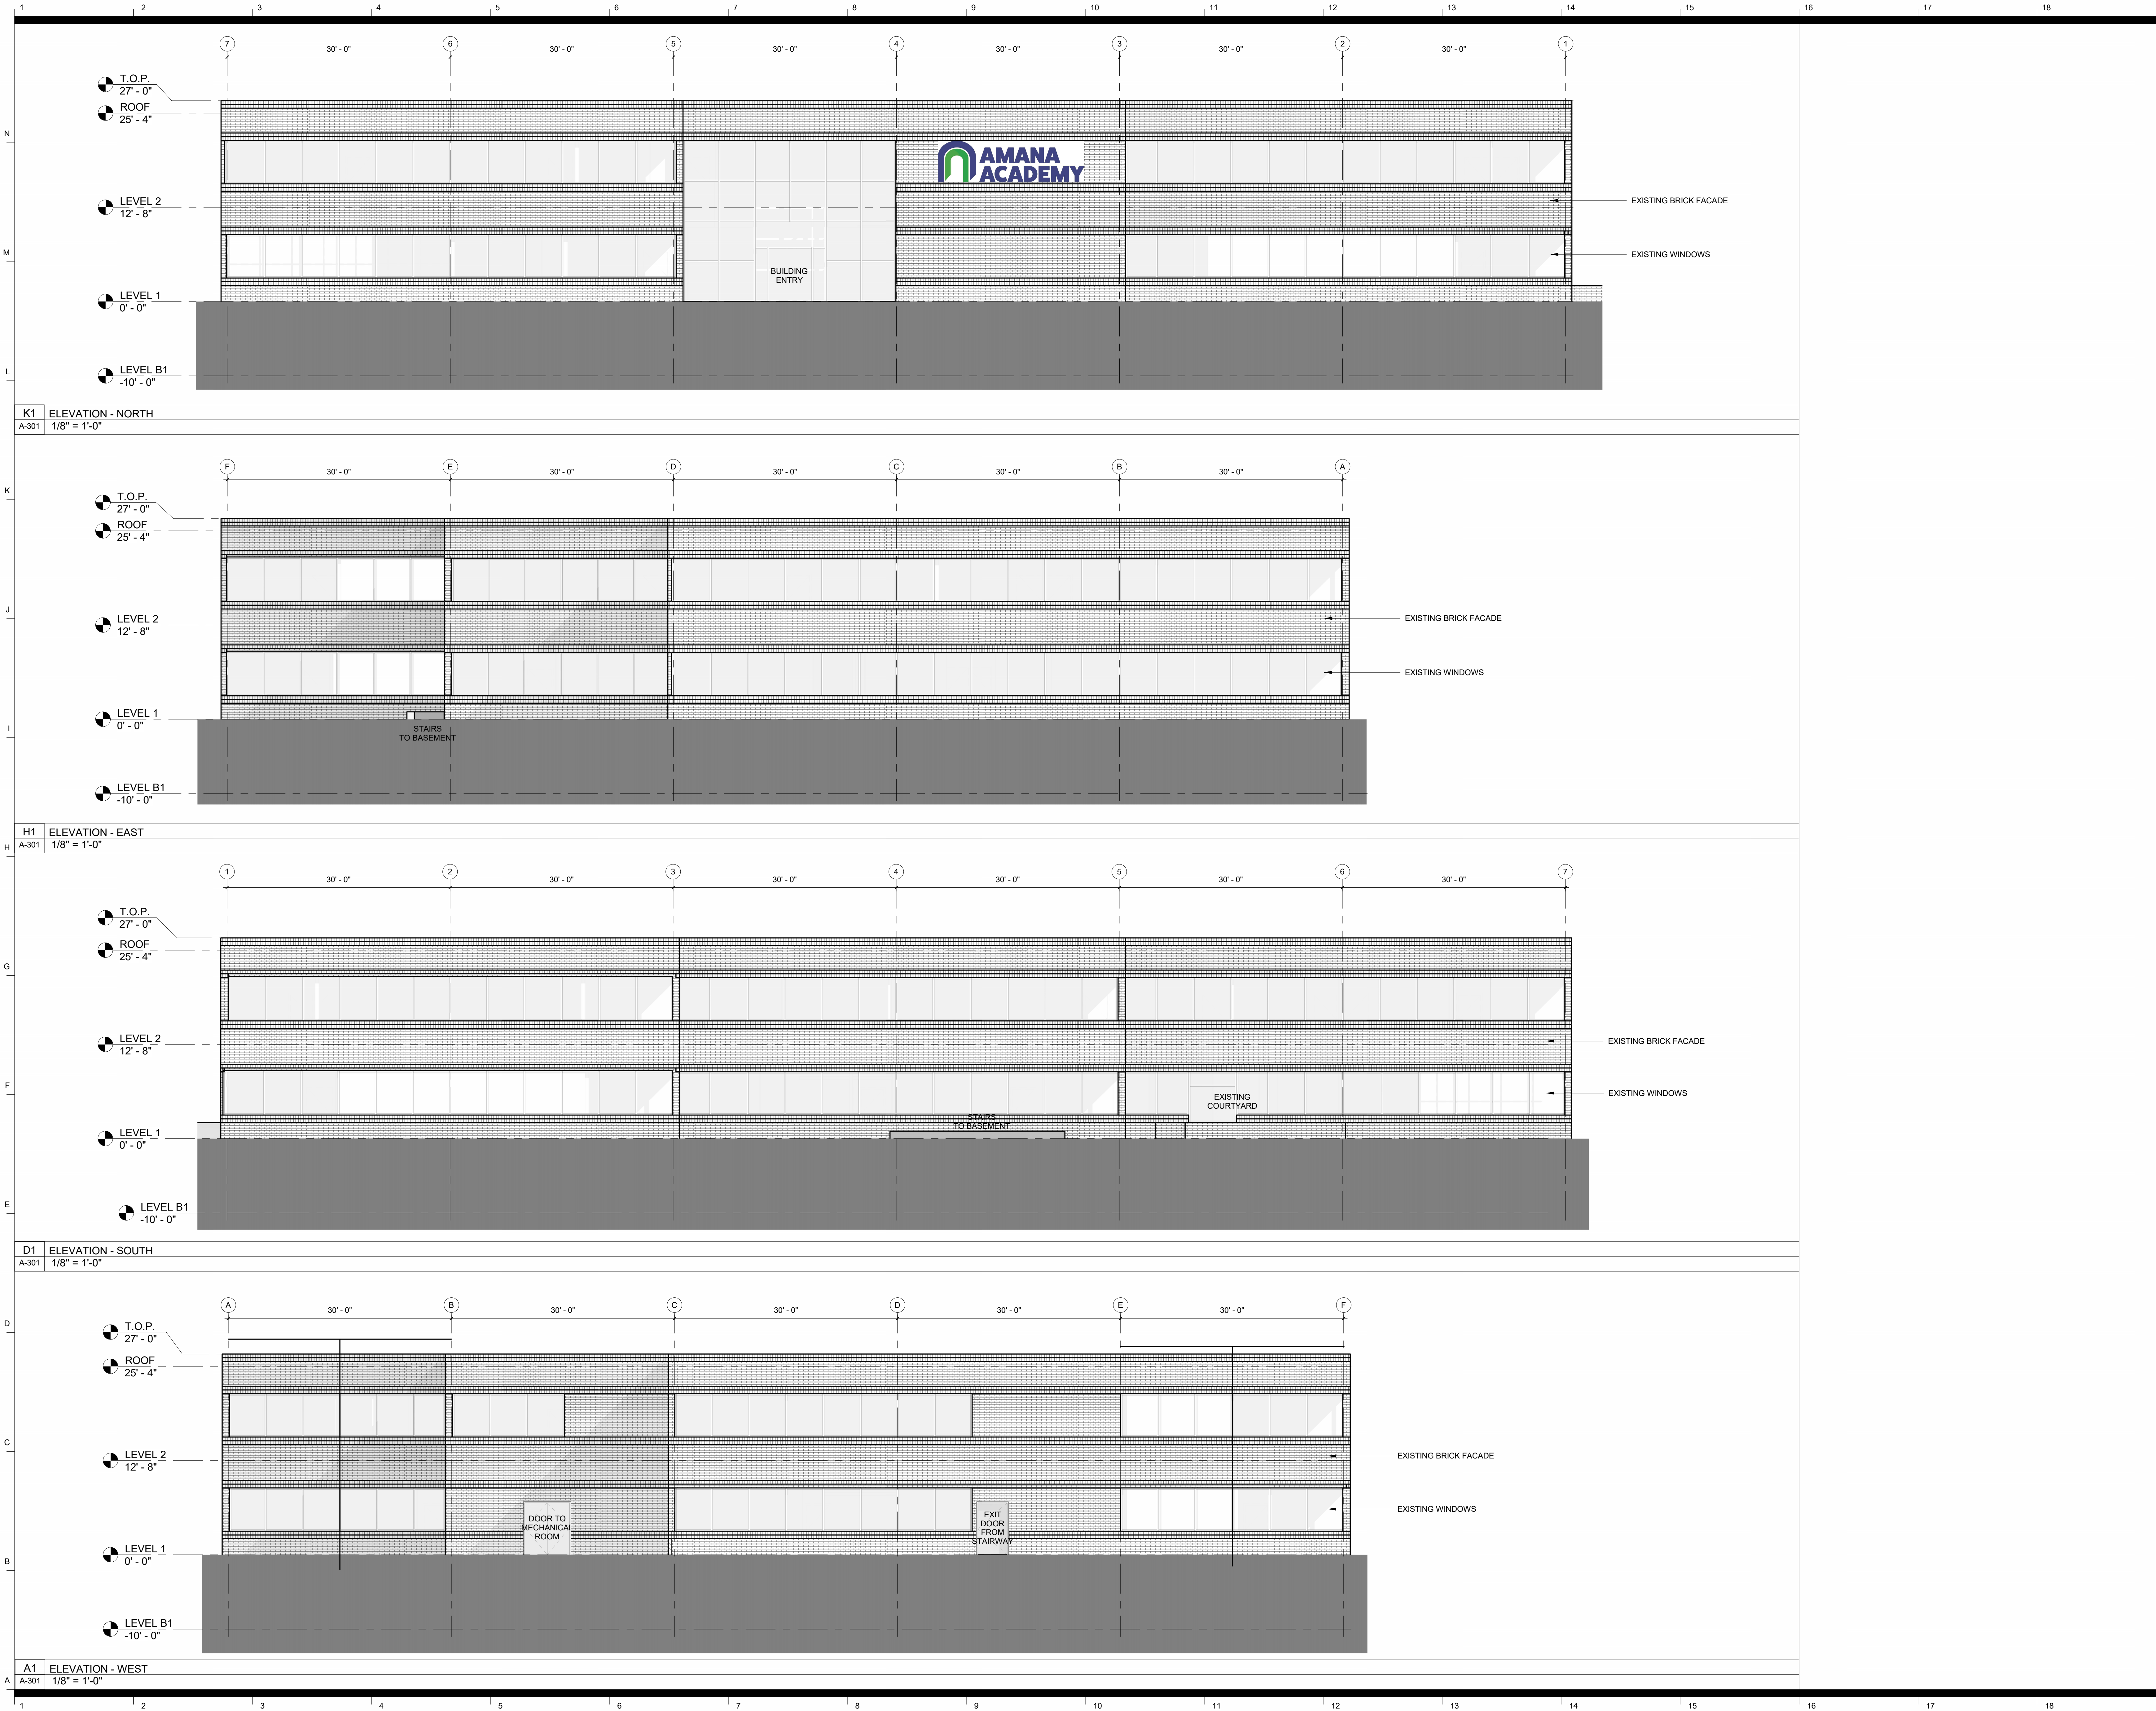

Owner
Amana Academy
285 South Main Street,
Alpharetta, GA 30009
678.624.0989

Architect
Goode Van Slyke Architecture, Inc.
409 John Wesley Dobbs Avenue
Atlanta, GA 30312
404.523.5525

COPYRIGHT © 2021 GYSA
Key Plan

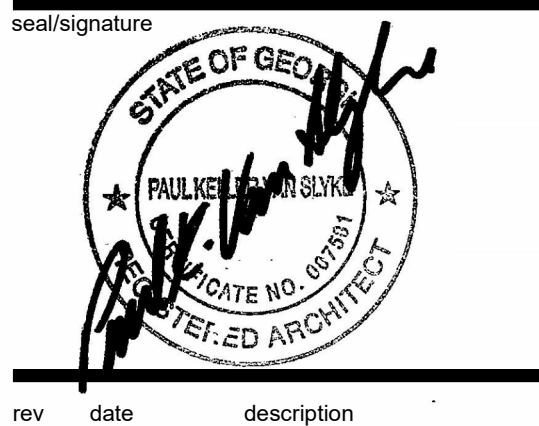

date 1/12/24
phase SCHEMATIC DESIGN
issued for ZONING APPLICATION
project number 23032.00

EXTERIOR ELEVATION

sheet number
A-301