


SQUARE FOOTAGE TABULATION	
FIRST FLOOR LIVING	748.2 sq.ft.
SECOND FLOOR LIVING	748.2 sq.ft.
TOTAL LIVING	1496.4 sq.ft.
GARAGE	306.2 sq.ft.
TOTAL COVERED	1802.6 sq.ft.
BALCONY	326 sq.ft.

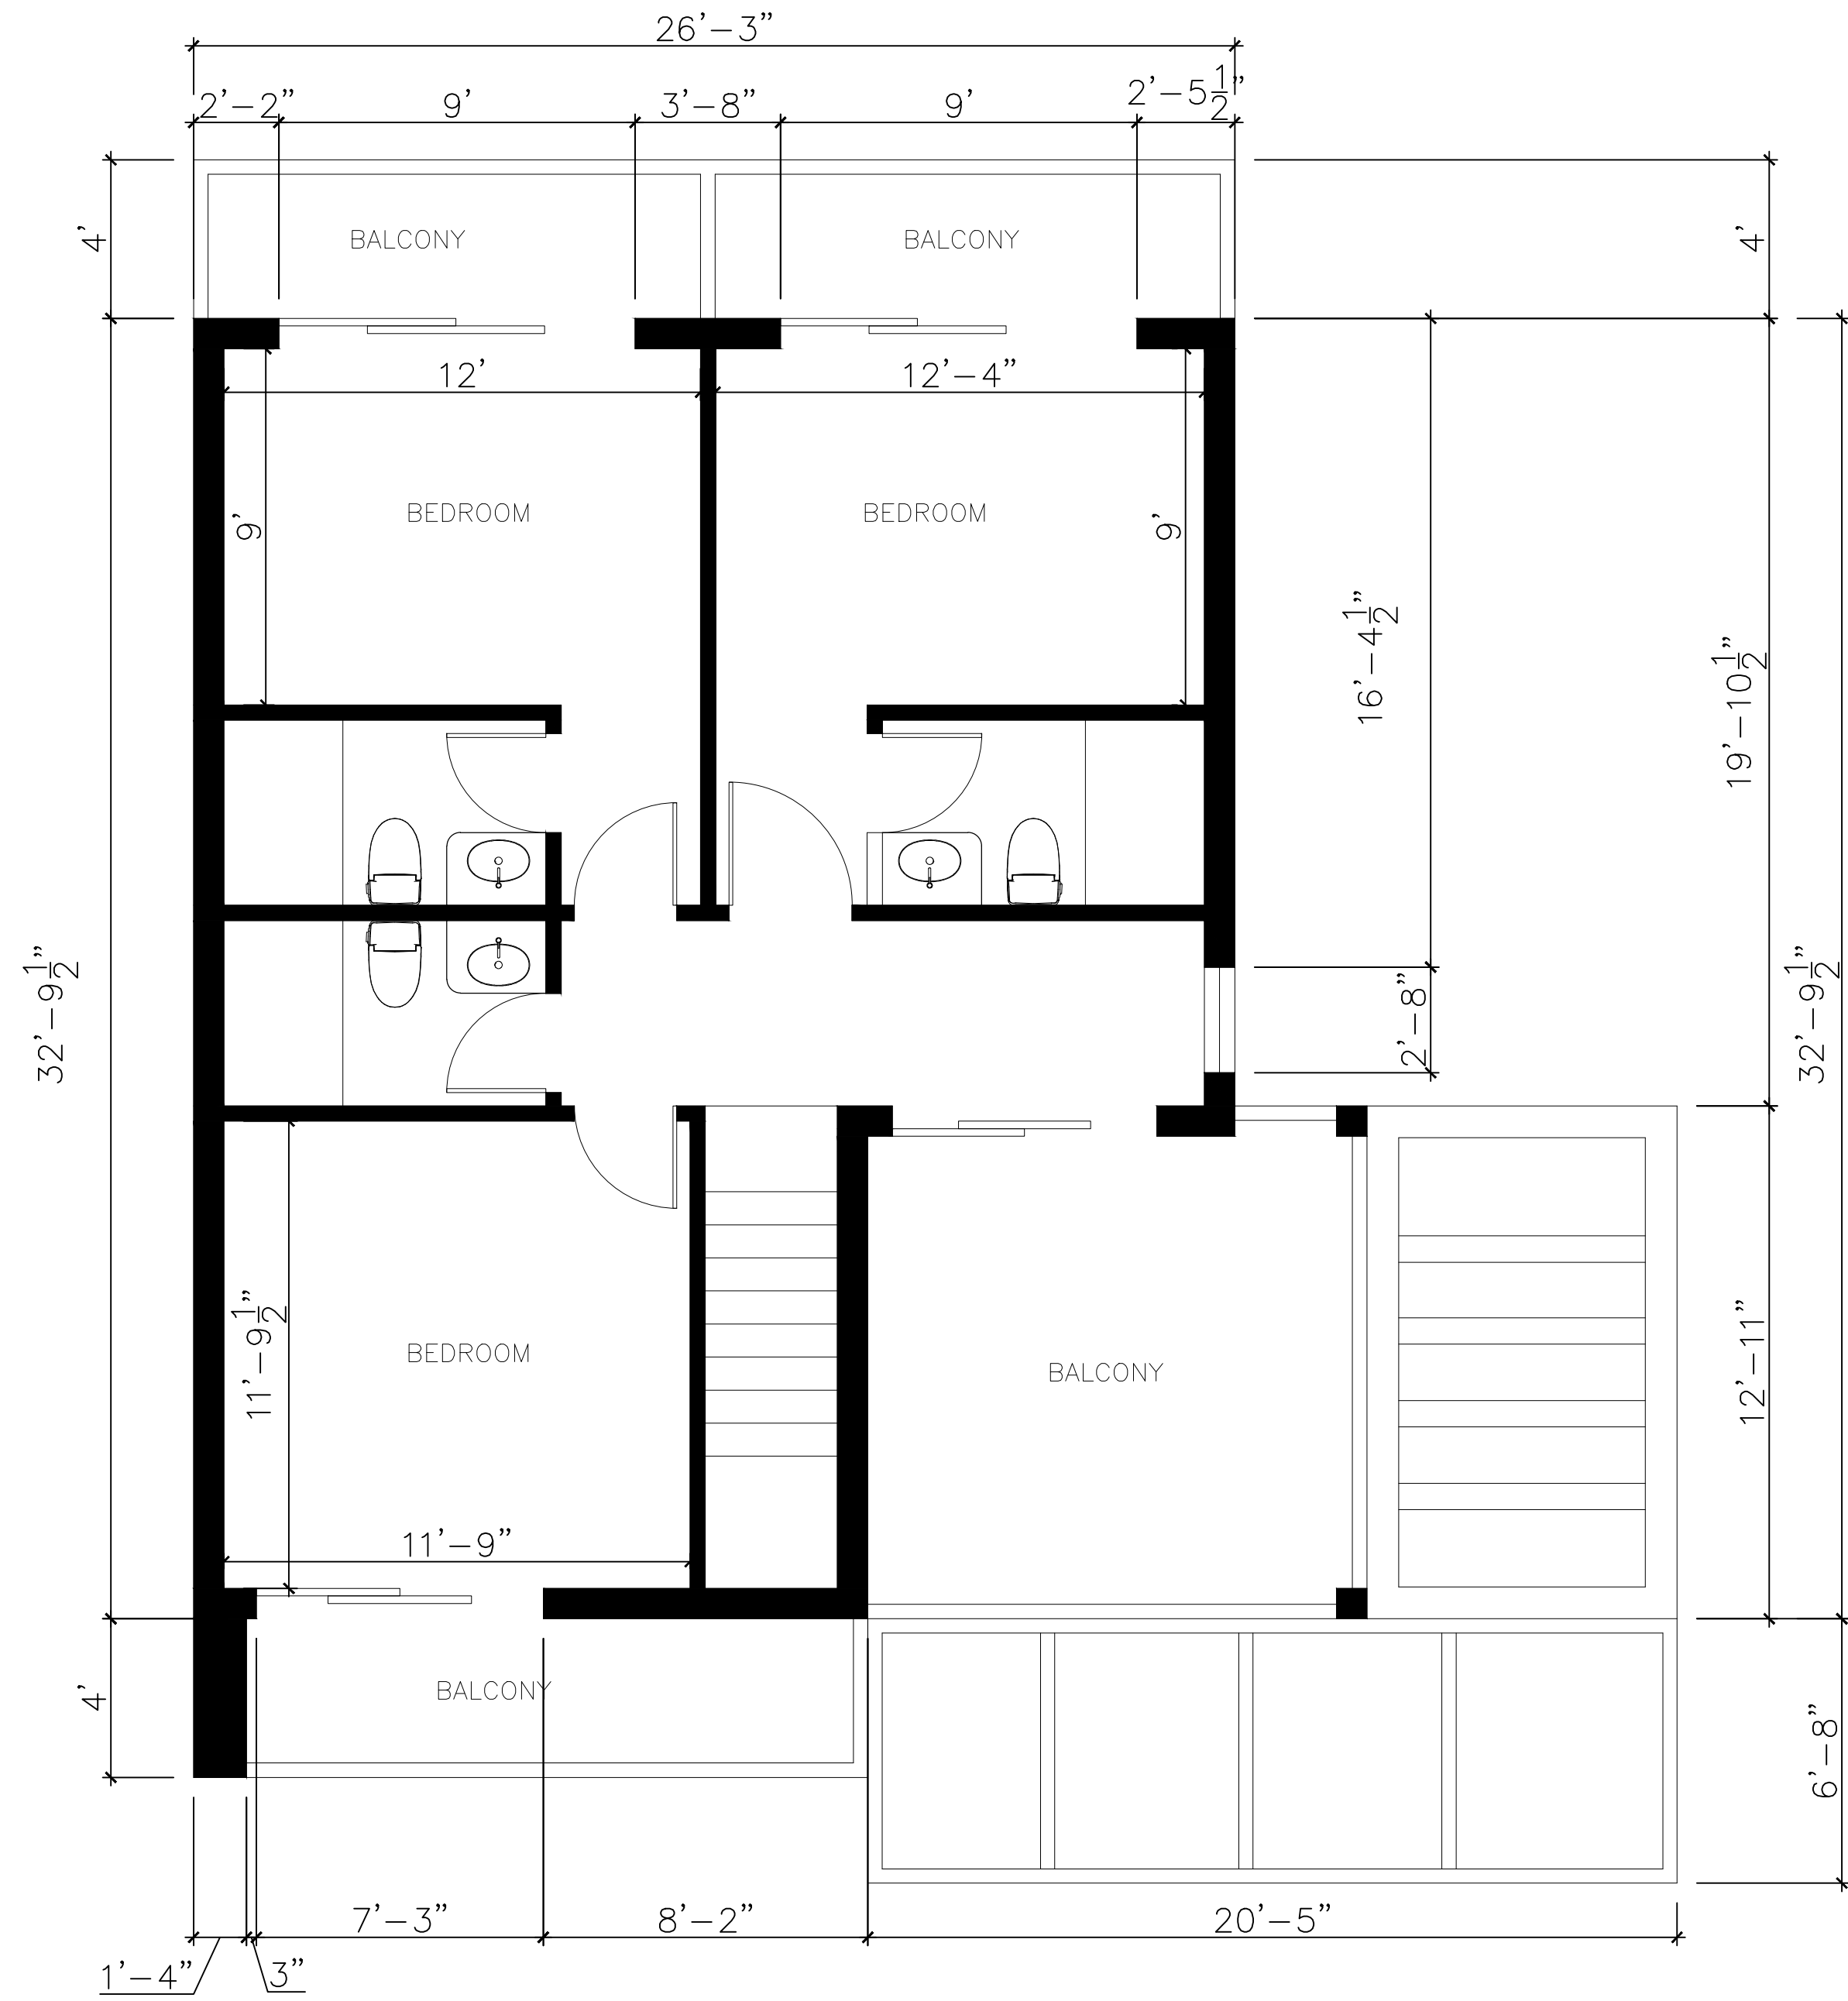

AREA OF WORK

DOB STAMPS & SIGNATURES

SEAL & SIGNATURE:

SITE PLAN

DRAWING TITLE:

DRAWN BY: CHECKED BY:

DRAWING SCALE:

DRAWING NO:

A-1