


1/12/2024 5:43:34 PM

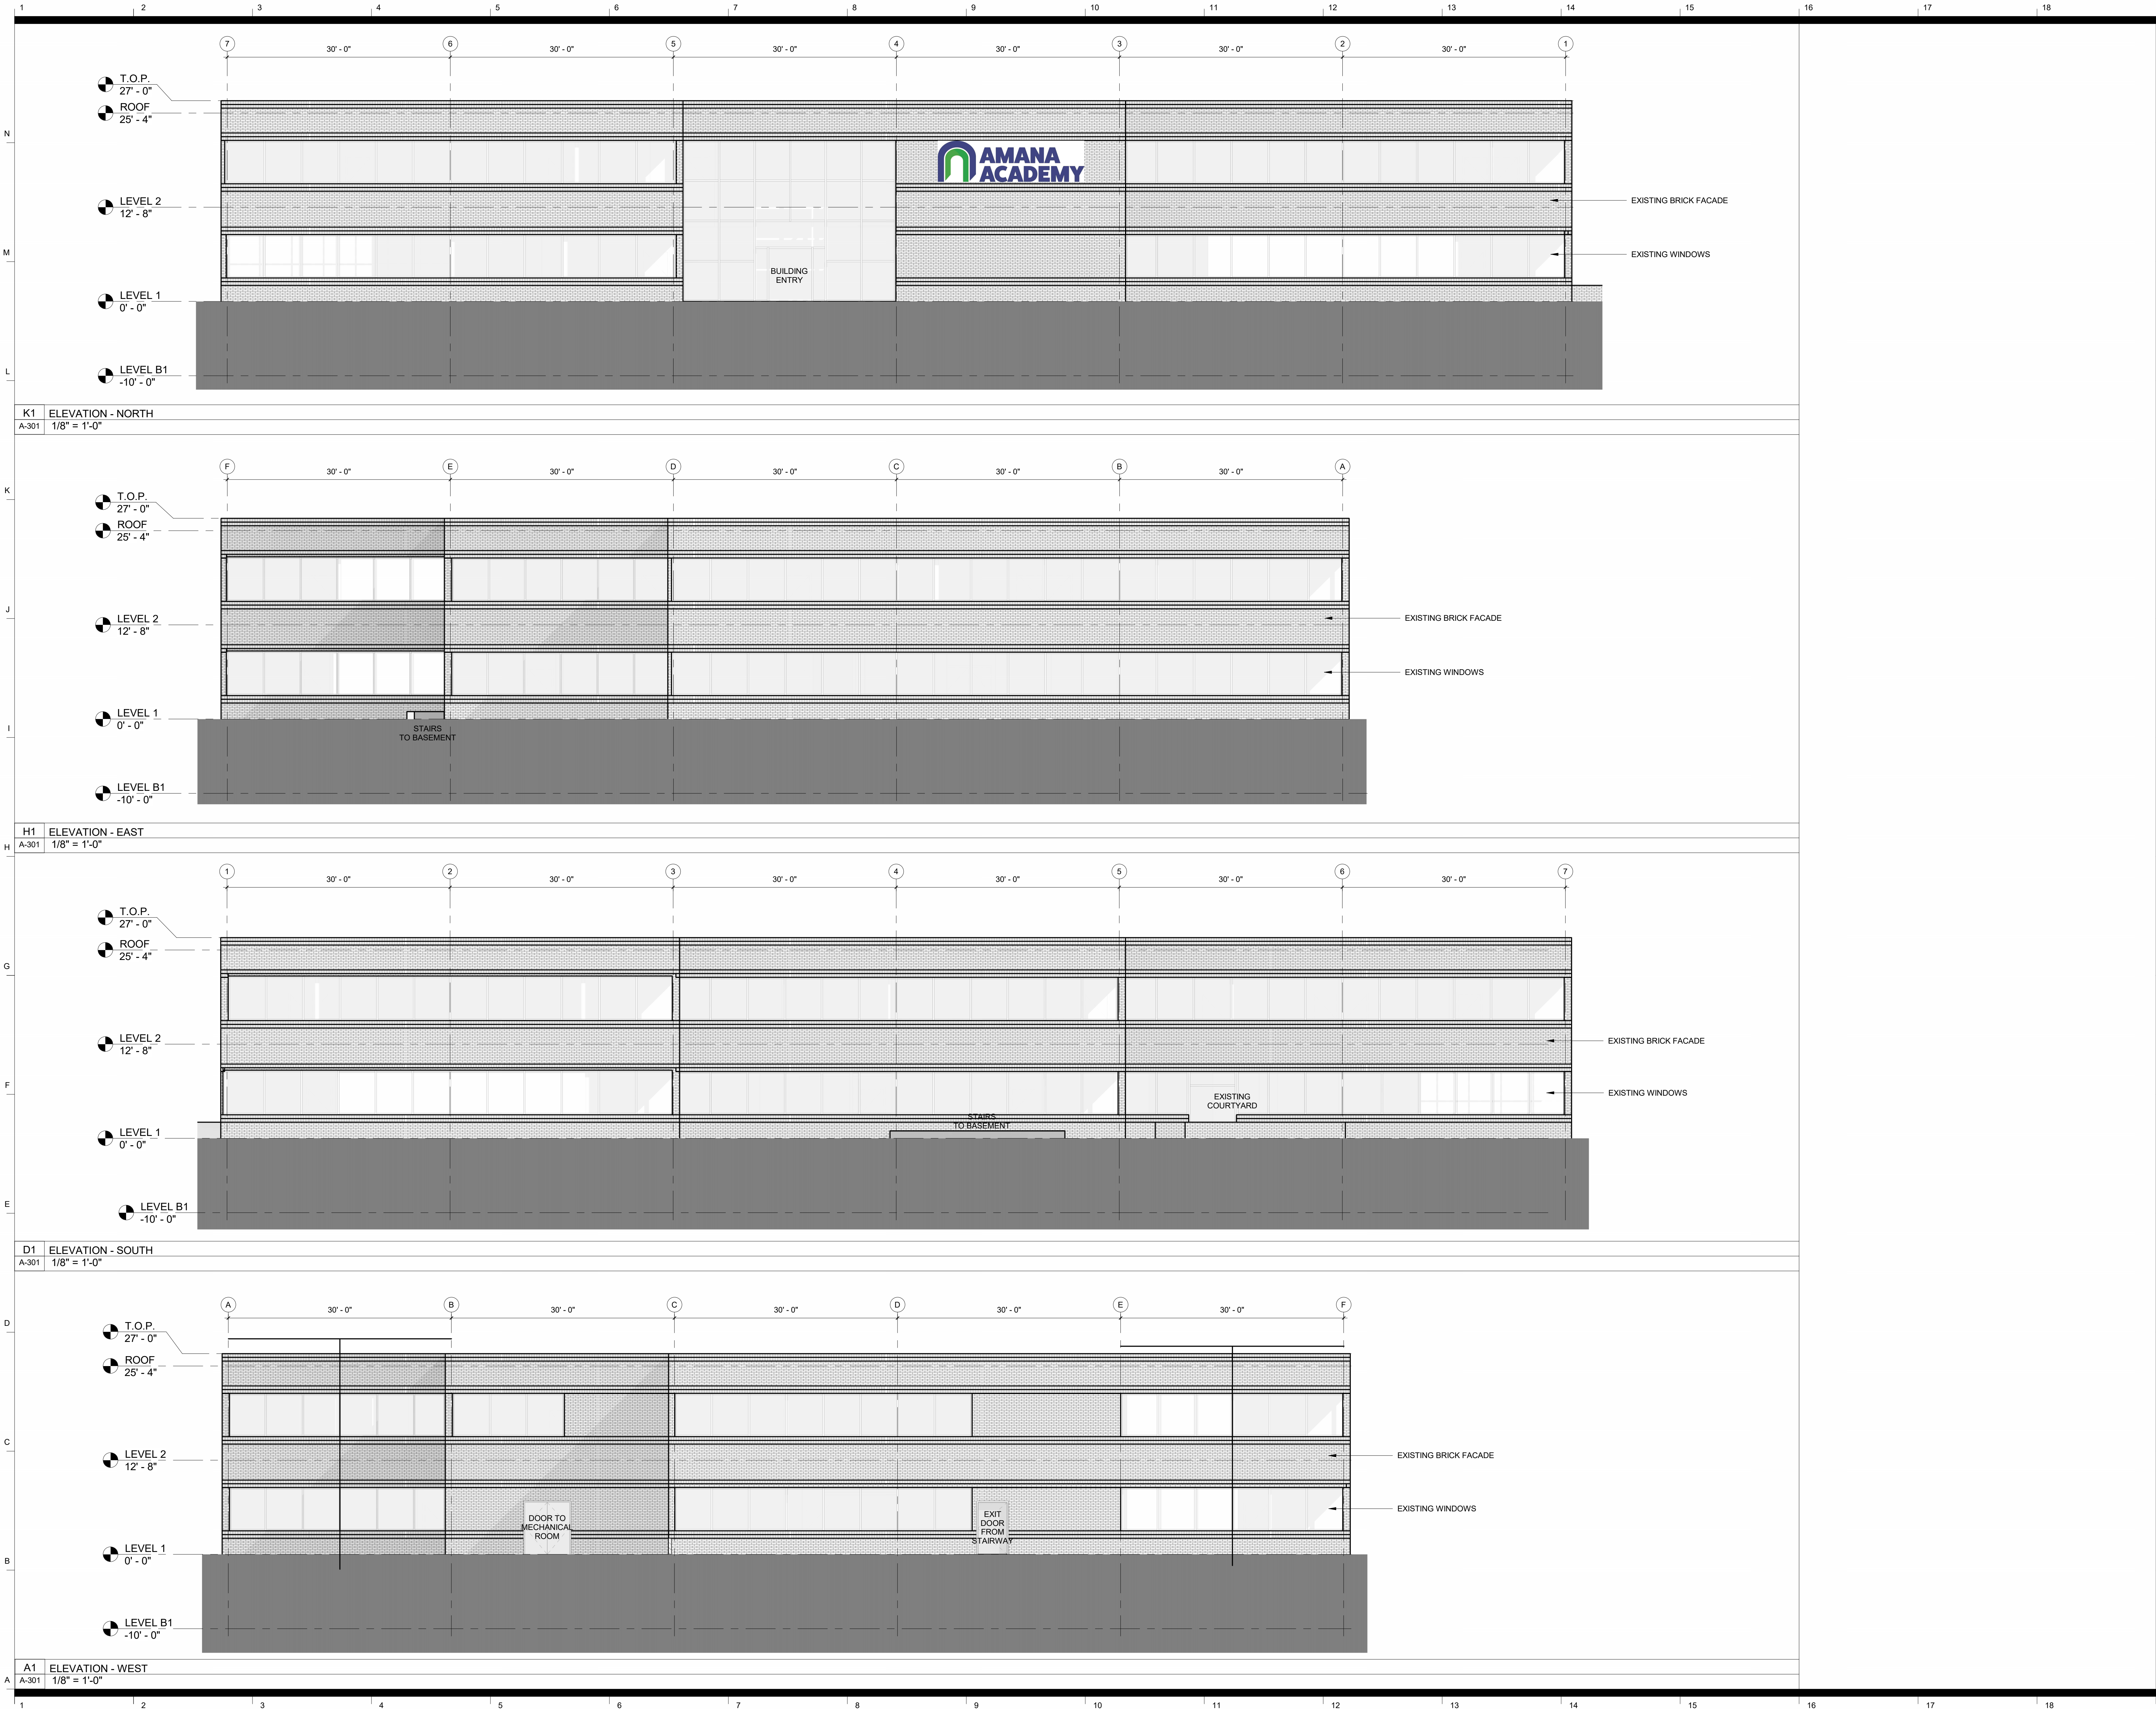

AMANA  
ACADEMY  
WEST 2

2200 LAKE PARK  
DRIVE  
SMYRNA, GA 30080

Goode  
Van Slyke  
Architecture

Owner  
Amana Academy  
285 South Main Street,  
Alpharetta, GA 30009  
678.624.0989

Architect  
Goode Van Slyke Architecture, Inc.  
409 John Wesley Dobbs Avenue  
Atlanta, GA 30312  
404.523.5525

COPYRIGHT © 2021 GYSA

Key Plan

seal/signature  
  
rev date description

date 1/12/24  
phase SCHEMATIC DESIGN  
issued for ZONING APPLICATION  
project number 23032.00

EXTERIOR ELEVATION

sheet number  
A-301