

INDEX OF DRAWINGS			
COVER PAGE	0-1		
FOUNDATION PLAN	1-1		
TERRACE LEVEL PLAN	2-1		
MAIN LEVEL PLAN	2-2		
UPPER LEVEL PLAN	2-3		
SECTION	3-1		
ROOF LAYOUT	4-1		
FRONT ELEVATION	5-1		
REAR ELEVATION	5-2		
LEFT ELEVATION	5-3		
RIGHT ELEVATION	5-4		
SCREEN PORCH	5-5		
FLUSH RAKE DETAIL	5-6		
TERRACE LVL. ELEC. LAYOUT	6-1		
MAIN LVL. ELEC. LAYOUT	6-2		
UPPER LVL. ELEC. LAYOUT	6-3		
OPTIONAL TRIM DETAILS	7-1		
OPTIONAL TRIM DETAILS	7-2		
OPTIONAL TRIM DETAILS	7-3		

SQR, FTG.: REYNOLDS-A 2 CAR RE GARAGE			
TERRACE LEVEL (FINISHED):	557 SF	5058 CF	
MAIN LEVEL:	1083 SF	12368 CF	
UPPER LEVEL:	1023 SF	11285 CF	
TOTAL:	2663 SF	28711 CF	

TERRACE LEVEL (UNFINISHED):	51 SF	467 CF	
GARAGE:	475 SF	4315 CF	
FRONT STOOP:	173 SF		
REAR DECK:	217 SF		

CHECKED BY:	DRB	CHECKED ON:	04/05/17
-------------	-----	-------------	----------

TRATON HOMES

DRAWINGS AND DESIGN ARE PROPERTY OF TRATON HOMES. ALL RIGHTS RESERVED. NO UNAUTHORIZED USE ALLOWED.

PROJECT

Reynolds-A Residence for:

ISSUE DATE: 10/10/17

FIRST ISSUE DATE: 04/17/17

PRINTED BY: [blank]

FILED BY: [blank]

Designed for TRATON HOMES by

CALDWELL • CLINE

ARCHITECTS & DESIGNERS

222 Crescent Circle - Marietta, GA 30064

Phone: (770) 427-9084 Fax: (770) 427-2377

www.caldwellcline.com

Traton Homes

720 Kennesaw Avenue

Marietta, GA 30060



Phone: (770) 427-9084


Fax: (770) 427-2714

PLAN	REVISIONS
REYNOLDS	
A	
DRAWN BY	
TD, DRB	


ISSUED FOR CONSTRUCTION

SHEET 0-1 OF 19

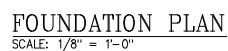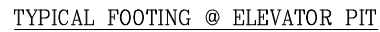


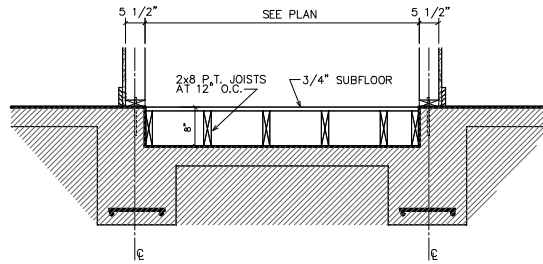


TYP. INFILL FLOORING @ ELEVATOR PIT

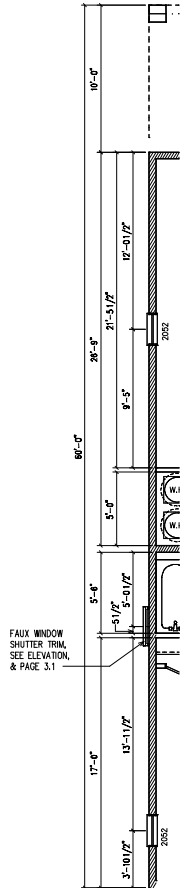


LEFT END UNIT WINDOWS


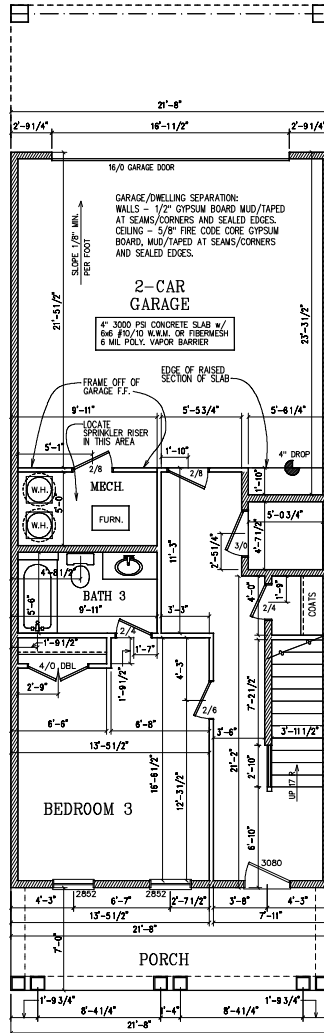



TERRACE LEVEL PLAN
SCALE: 1/8" = 1'-0"








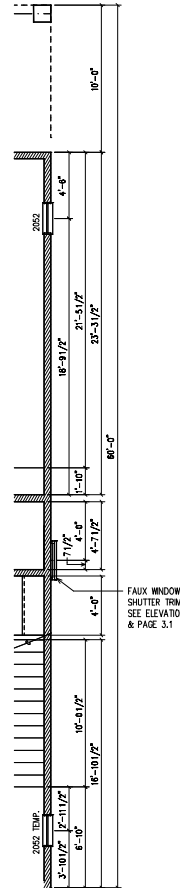



RIGHT END UNIT WINDOWS

 <p>TRATON HOMES</p> <p><small>DRAWINGS AND DESIGN ARE PROPERTY OF TRATON HOMES. ALL RIGHTS RESERVED. NO UNAUTHORIZED USE ALLOWED.</small></p>							
<p>PROJECT</p> <p>Reynolds-A Residence for:</p>							
<p>ISSUE DATE: 10/10/17</p> <p><small>PRINTED BY: Reynolds FIRST ISSUE DATE: 04/10/17 NEXT DATE: 7/16/2018 FILE IN: Computer/Airport/Design/2/Drawings/2/Reynolds-A/Reynolds-A.dwg</small></p>							
<p>Designed for TRATON HOMES by</p> <p>CALDWELL • CLINE</p> <p>ARCHITECTS & DESIGNERS</p> <p>222 Crescent Circle - Marietta, GA 30064 Phone: (770) 427-9064 Fax: (770) 427-2377 www.caldwellcline.com</p>							
<p>Traton Homes</p> <p>720 Kennesaw Avenue Marietta, GA 30060 Phone: (770) 427-9064 Fax: (770) 427-2714</p>							
<p>PLAN REYNOLDS A</p> <p>DRAWN BY TD, DRB</p>	<p>REVISIONS</p> <table border="1"> <tr><td> </td><td> </td></tr> <tr><td> </td><td> </td></tr> <tr><td> </td><td> </td></tr> </table>						
<p>ISSUED FOR CONSTRUCTION</p> <p>SHEET 2-1 OF 19</p>							

 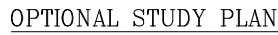


  <h1 style="margin: 0;">TRATON HOMES</h1>									
DRAWINGS AND DESIGN ARE PROPERTY OF TRATON HOMES. ALL RIGHTS RESERVED. NO UNAUTHORIZED USE ALLOWED.									
<h2 style="margin: 0;">PROJECT</h2>									
<p style="font-size: 1.2em; font-weight: bold; margin: 0;"><i>Reynolds-A</i></p> <p style="font-size: 1.2em; font-weight: bold; margin: 0;"><i>Residence for:</i></p> <p style="text-align: center; margin: 20px 0;">. . .</p>	<div style="border: 1px solid black; padding: 10px; margin: 0;"> <p style="font-size: 1.5em; font-weight: bold; margin: 0;">ISSUE DATE: 10/10/17</p> <p style="font-size: 0.8em; margin: 5px 0;">FIRST ISSUE DATE: 04/11/17</p> <p style="font-size: 0.7em; margin: 0;">PRINTED BY: TSC/MSH PLOT SCALE: 1/8" = 1'-0"</p> </div>								
<p style="font-size: 1.2em; font-weight: bold; margin: 0;"><i>Designed for TRATON HOMES by</i></p>									
<h1 style="margin: 0;">CALDWELL • CLINE</h1>									
<p style="font-weight: bold; margin: 0;">ARCHITECTS ♦ DESIGNERS</p>									
<p style="font-size: 0.8em; margin: 0;">322 Crescent Circle - Marietta, GA 30064 Phone 770-444-2387 or 770-444-2377 Fax 770-444-2377 www.caldwell-cline.com</p>									
<p style="font-size: 1.2em; font-weight: bold; margin: 0;"><i>Traton Homes</i></p>									
<p style="margin: 0;">720 Kennesaw Avenue Marietta, GA 30060 Phone: (770) 427-9084 Fax: (770) 427-2714</p>									
<table border="1" style="width: 100%; border-collapse: collapse;"> <tr> <td style="padding: 2px;">PLAN REYNOLDS A</td> </tr> <tr> <td style="padding: 2px;">DRAWN BY TD, DRB</td> </tr> </table>	PLAN REYNOLDS A	DRAWN BY TD, DRB	<table border="1" style="width: 100%; border-collapse: collapse;"> <tr> <th style="padding: 2px;">REVISIONS</th> </tr> <tr><td style="height: 20px;"> </td></tr> </table>	REVISIONS					
PLAN REYNOLDS A									
DRAWN BY TD, DRB									
REVISIONS									
<div style="display: flex; justify-content: space-between; align-items: flex-end;"> <div style="font-size: 0.8em;"> <p style="margin: 0;">SHEET</p> <p style="font-size: 2em; font-weight: bold; margin: 0;">2-2</p> <p style="margin: 0;">OF</p> <p style="font-size: 2em; font-weight: bold; margin: 0;">19</p> </div> <div style="text-align: right; font-weight: bold; margin: 0;"> <p style="font-size: 1.2em;">ISSUED FOR CONSTRUCTION</p> </div> </div>									

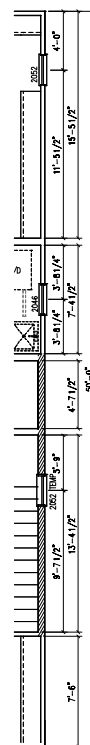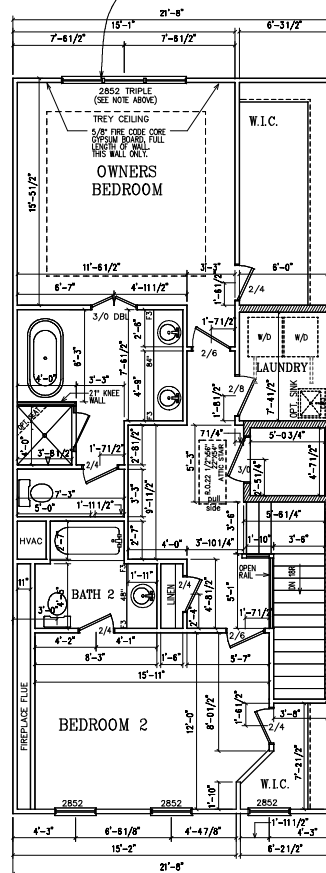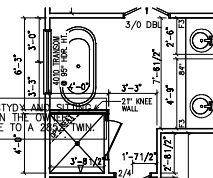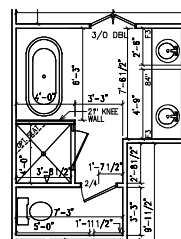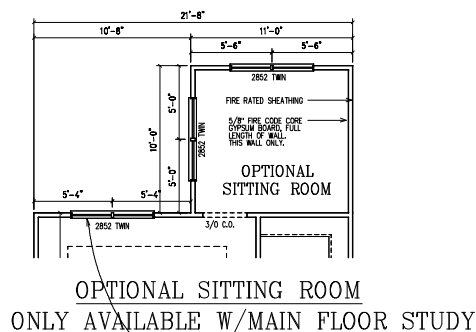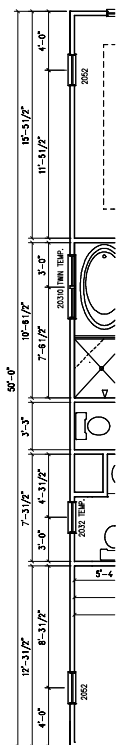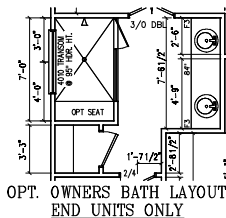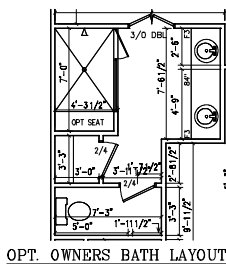


 <h1 style="margin: 0;">TRATON HOMES</h1>							
DRAWINGS AND DESIGN ARE PROPERTY OF TRATON HOMES. ALL RIGHTS RESERVED. NO UNAUTHORIZED USE ALLOWED.							
<h2 style="margin: 0;">PROJECT</h2> <div style="display: flex; justify-content: space-between; align-items: center; margin-top: 20px;"> <div style="text-align: center;"> <p style="font-size: 12px; margin: 0;"><i>Reynolds-A</i></p> <p style="font-size: 12px; margin: 0;"><i>Residence for:</i></p> </div> <div style="border: 1px solid black; padding: 10px; text-align: center; width: 30%;"> <p style="font-size: 14px; margin: 0;">ISSUE DATE: 10/10/17</p> <p style="font-size: 8px; margin: 5px 0;">FIRST ISSUE DATE: 06/14/17</p> <p style="font-size: 8px; margin: 0;">NOT SCALE 1/8" = 1'-0"</p> <p style="font-size: 8px; margin: 0;">PRINTED IN NEWSPAPER</p> </div> </div>							
<p style="font-size: 12px; margin: 0;"><i>Designed for TRATON HOMES by</i></p> <div style="display: flex; justify-content: center; align-items: center; margin-top: 10px;"> <div style="writing-mode: vertical-rl; transform: rotate(180deg); font-size: 24px; font-weight: bold; margin: 0 10px;">Caldwell • Cline</div> <div style="text-align: left;"> <p style="font-size: 10px; margin: 0;">ARCHITECTS ♦ DESIGNERS</p> <p style="font-size: 10px; margin: 0;">225 Crescent Circle - Marietta, GA 30064</p> <p style="font-size: 10px; margin: 0;">Phone 770-424-3892 - Fax 770-424-2377</p> <p style="font-size: 10px; margin: 0;">www.caldwellcline.com</p> </div> </div>							
<p style="font-size: 12px; margin: 0;"><i>Traton Homes</i></p> <hr style="border: 0.5px solid black; margin: 5px 0;"/> <p style="font-size: 10px; margin: 0;">720 Kennesaw Avenue Marietta, GA 30060 Phone: (770) 427-9084 Fax: (770) 427-2714</p>							
<table border="1" style="width: 100%; border-collapse: collapse;"> <tr> <td style="padding: 5px;"> PLAN REYNOLDS A </td> <td style="padding: 5px;"> REVISIONS </td> </tr> <tr> <td style="padding: 5px;"> DRAWN BY TD, DRB </td> <td style="padding: 5px;"> _____ </td> </tr> <tr> <td style="padding: 5px;"> _____ </td> <td style="padding: 5px;"> _____ </td> </tr> </table>	PLAN REYNOLDS A	REVISIONS	DRAWN BY TD, DRB	_____	_____	_____	
PLAN REYNOLDS A	REVISIONS						
DRAWN BY TD, DRB	_____						
_____	_____						
<p style="font-size: 12px; margin: 0;">ISSUED FOR CONSTRUCTION</p>							


KITCHEN ISLAND LAYOUT

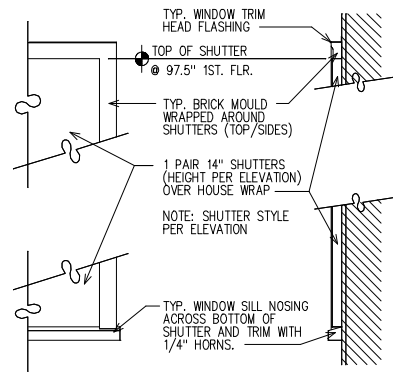


FAUX WINDOW/CLOSED SHUTTER DETAIL

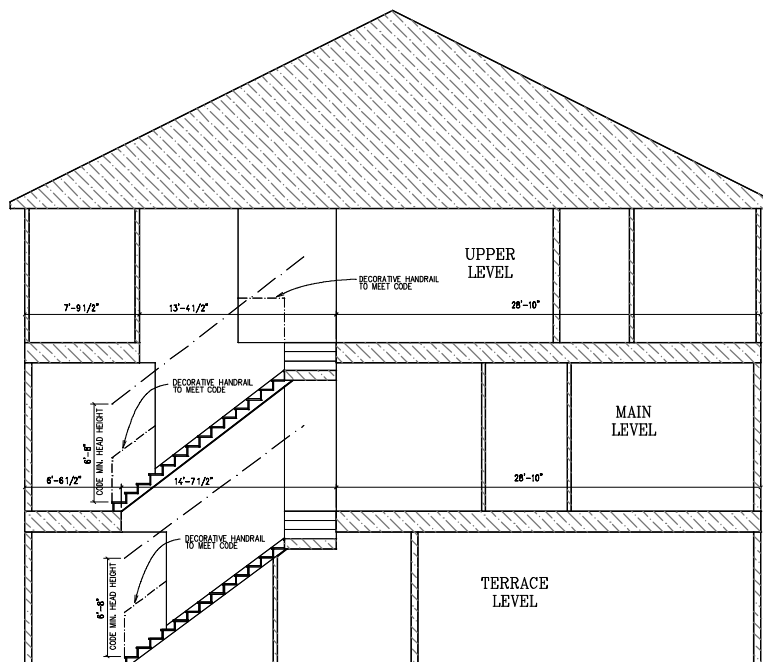


SECTION A

 
 TRATON HOMES				
DRAWINGS AND DESIGN ARE PROPERTY OF TRATON HOMES. ALL RIGHTS RESERVED. NO UNAUTHORIZED USE ALLOWED.				
PROJECT				
Reynolds-A Residence for:	ISSUE DATE: 10/10/17 FIRST ISSUE DATE: 04/11/17 PROJECT NO: 17-0008 DRAWING BY: TDRB			
Designed for TRATON HOMES by	CALDWELL • CLINE ARCHITECTS & DESIGNERS 222 Crescent Circle - Marietta, GA 30064 Phone 770-424-3865 Fax 770-424-2377 www.caldwellcline.com			
Traton Homes 720 Kennesaw Avenue Marietta, GA 30060 Phone: (770) 427-9064 Fax: (770) 427-2714				
PLAN REYNOLDS A DRAWN BY TD, DRB	REVISIONS <table border="1" style="width: 100%; border-collapse: collapse;"> <tr><td style="height: 20px;"> </td></tr> <tr><td style="height: 20px;"> </td></tr> <tr><td style="height: 20px;"> </td></tr> </table>			
ISSUED FOR CONSTRUCTION				

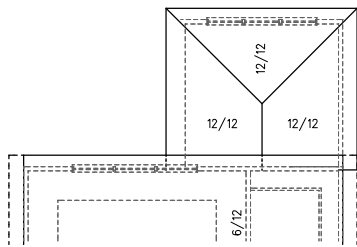

ROOF LAYOUT W/OPT. STUDY

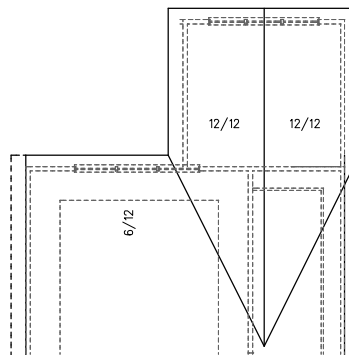

ROOF LAYOUT WITH OPT. STUDY AND SITTING ROOM

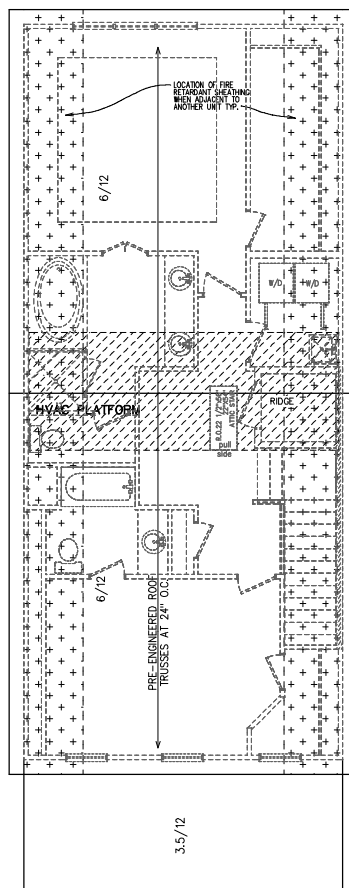

ROOF LAYOUT

SCALE: 1/8" = 1'-0"

NOTE: ALL ROOF OVERHANGS ARE 12" FROM OUTSIDE STUD, UNLESS OTHERWISE NOTED.



**TRATON
HOMES**

DRAWINGS AND DESIGN ARE PROPERTY OF TRATON HOMES. ALL RIGHTS RESERVED. NO UNAUTHORIZED USE ALLOWED.

PROJECT

*Reynolds-A
Residence for:*

ISSUE DATE: 10/10/17
FIRST ISSUE DATE: 04/11/17

PRINTED BY: [Signature]
FILED IN: [Signature]
FILED IN: [Signature]

Designed for TRATON HOMES by

CALDWELL • CLINE

ARCHITECTS & DESIGNERS
222 Crescent Circle - Marietta, GA 30064
Phone: (770) 427-3882 • Fax: (770) 427-2377
www.caldwellcline.com

Traton Homes

720 Kennesaw Avenue
Marietta, GA 30060
Phone: (770) 427-9064
Fax: (770) 427-2714

PLAN
REYNOLDS

A


DRAWN BY

TD, DRB

REVISIONS


ISSUED FOR CONSTRUCTION



SHEET 4-1 OF 19

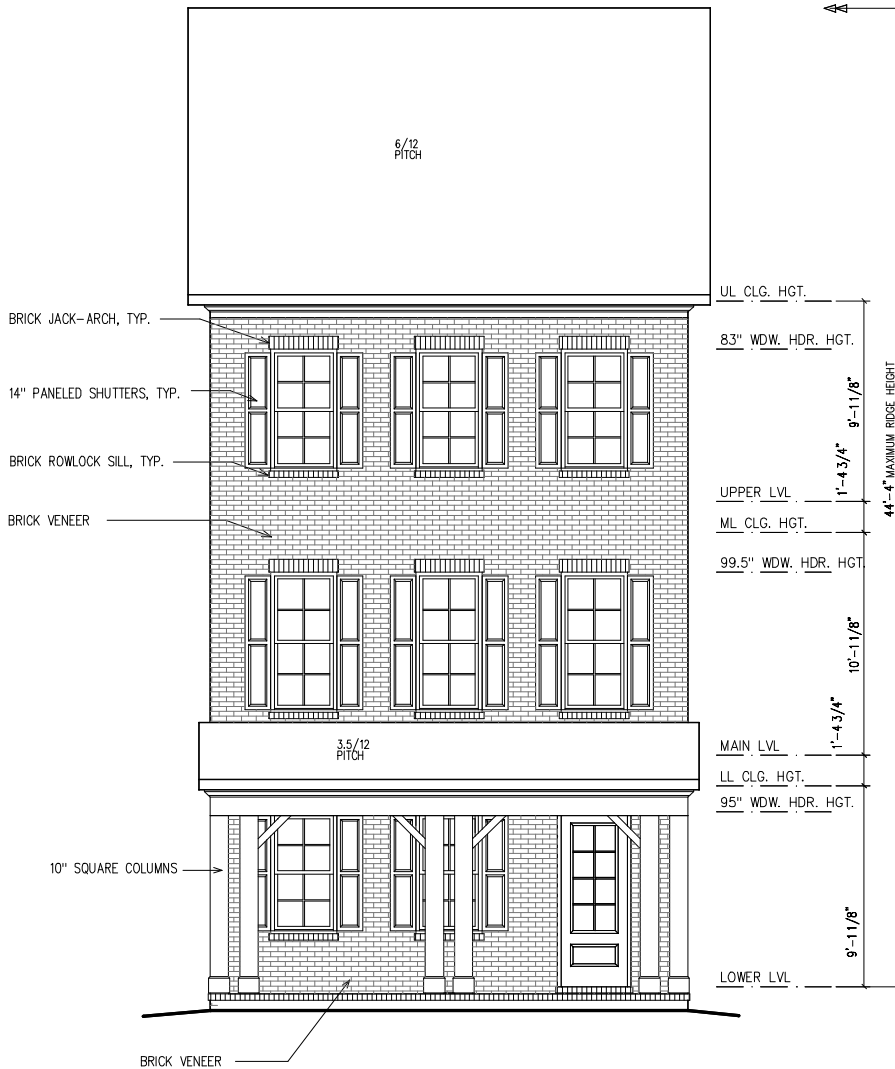



FRONT ELEVATION

SCALE: 3/16" = 1'-0"


 <p>TRATON HOMES</p> <p><small>DRAWINGS AND DESIGN ARE PROPERTY OF TRATON HOMES. ALL RIGHTS RESERVED. NO UNAUTHORIZED USE ALLOWED.</small></p>							
<p>PROJECT</p> <p><i>Reynolds-A</i></p> <p><i>Residence for:</i></p>							
<p>ISSUE DATE: 10/10/17</p> <p><small>FIRST ISSUE DATE: 04/11/17</small></p> <p><small>PRINTED BY: Reynolds-A</small></p> <p><small>FILED BY: Reynolds-A</small></p>							
<p><i>Designed for TRATON HOMES by</i></p> <p>CALDWELL • CLINE</p> <p>ARCHITECTS & DESIGNERS</p> <p><small>222 Crescent Circle - Marietta, GA 30064</small></p> <p><small>Phone: (770) 427-9064 Fax: (770) 427-2377</small></p> <p><small>www.caldwellcline.com</small></p>							
<p><i>Traton Homes</i></p> <p><small>720 Kennesaw Avenue</small></p> <p><small>Marietta, GA 30060</small></p> <p><small>Phone: (770) 427-9064</small></p> <p><small>Fax: (770) 427-2714</small></p>							
<p>PLAN</p> <p>REYNOLDS</p> <p>A</p> <p>DRAWN BY</p> <p>TD, DRB</p>	<p>REVISIONS</p> <table border="1"> <tr><td> </td><td> </td></tr> <tr><td> </td><td> </td></tr> <tr><td> </td><td> </td></tr> </table>						
<p>ISSUED FOR CONSTRUCTION</p>							
<p>SHEET 5-1 OF 19</p>							

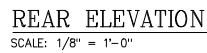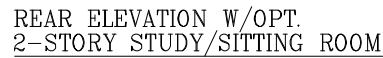

 
														
DRAWINGS AND DESIGN ARE PROPERTY OF TRATON HOMES. ALL RIGHTS RESERVED. NO UNAUTHORIZED USE ALLOWED.														
<p style="font-size: x-large; font-weight: bold; margin: 0;"><i>PROJECT</i></p> <p style="margin: 0;"><i>Reynolds-A</i> <i>Residence for:</i></p> 	<p style="font-size: x-large; font-weight: bold; margin: 0;">ISSUE DATE: 10/10/17</p> <hr/> <p style="font-size: x-small; margin: 0;">FIRST ISSUE DATE: 04/11/17 SECOND ISSUE DATE: 07/14/18 THIRD ISSUE DATE: 08/22/18 FOURTH ISSUE DATE: 09/11/18 FIFTH ISSUE DATE: 10/10/17</p>													
<p style="font-style: italic; transform: rotate(-90deg); white-space: nowrap;">Designed for TRATON HOMES by</p>														
<h1 style="margin: 0;">CALDWELL • CLINE</h1> <p style="font-weight: bold; letter-spacing: 0.2em;">ARCHITECTS & DESIGNERS</p> <p style="font-size: small;">225 Fiveforks Circle • Marietta, GA 30064 Phone: 770-434-3982 - Fax: 770-434-2377 www.caldwellcline.com</p>														
<p style="font-style: italic; font-weight: bold;">Tratton Homes</p> <hr/> <p>720 Kennesaw Avenue Marietta, GA 30060 Phone: (770) 427-9084 Fax: (770) 427-2714</p>														
<table border="1" style="width: 100%; border-collapse: collapse;"> <tr> <th style="font-size: x-small; padding: 2px;">PLAN REYNOLDS A</th> </tr> <tr> <td style="font-size: x-small; padding: 2px;">DRAWN BY TD, DRB</td> </tr> </table>	PLAN REYNOLDS A	DRAWN BY TD, DRB	<table border="1" style="width: 100%; border-collapse: collapse;"> <thead> <tr> <th style="font-size: x-small; padding: 2px;">REVISIONS</th> </tr> </thead> <tbody> <tr><td style="height: 20px;"></td></tr> <tr><td style="height: 20px;"></td></tr> <tr><td style="height: 20px;"></td></tr> <tr><td style="height: 20px;"></td></tr> <tr><td style="height: 20px;"></td></tr> <tr><td style="height: 20px;"></td></tr> <tr><td style="height: 20px;"></td></tr> <tr><td style="height: 20px;"></td></tr> <tr><td style="height: 20px;"></td></tr> <tr><td style="height: 20px;"></td></tr> </tbody> </table>	REVISIONS										
PLAN REYNOLDS A														
DRAWN BY TD, DRB														
REVISIONS														
<p style="font-weight: bold; font-size: large;">ISSUED FOR CONSTRUCTION</p>														

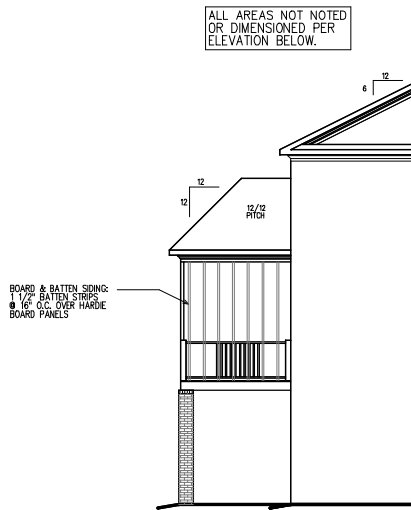


LEFT ELEVATION
W/OPT. 1-STORY STUDY

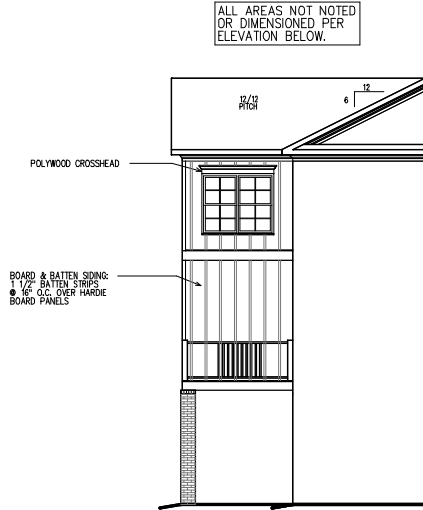

LEFT ELEVATION W/OPT.
2-STORY STUDY/SITTING ROOM

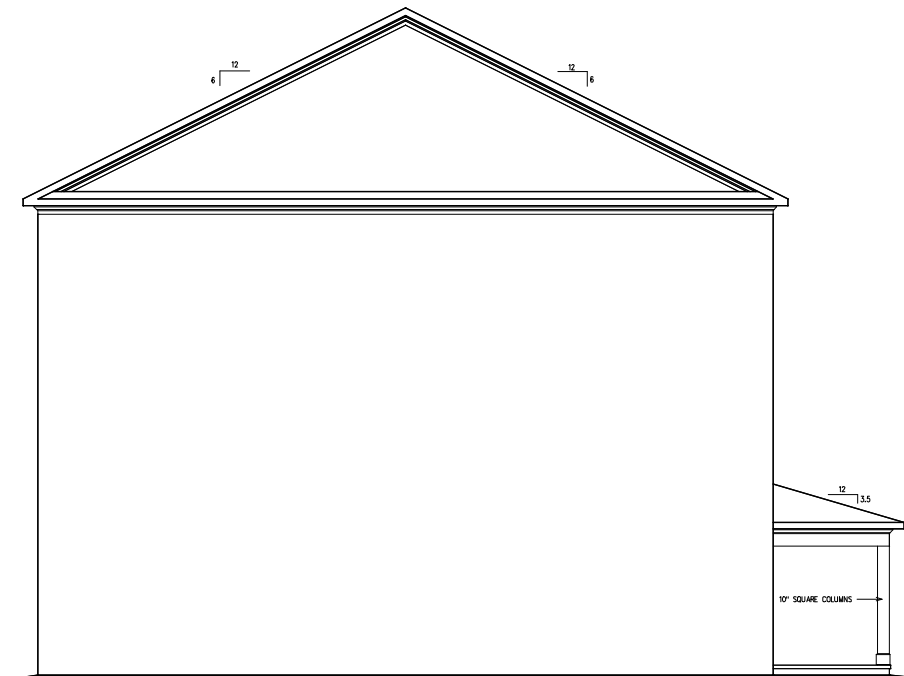


LEFT ELEVATION
SCALE: 1/8" = 1'-0"


 TRATON HOMES							
<small>DRAWINGS AND DESIGN ARE PROPERTY OF TRATON HOMES. ALL RIGHTS RESERVED. NO UNAUTHORIZED USE ALLOWED.</small>							
PROJECT							
<i>Reynolds-A</i> <i>Residence for:</i>	ISSUE DATE: 10/10/17 <small>PRINTED BY: Reynolds-A FIRST ISSUE DATE: 04/11/17 NEXT DATE: 7/18/2018 FILED IN: Computer/Drawings/2-Storey/2-Storey Study/Sitting Room - 4000</small>						
<i>Designed for TRATON HOMES by</i> CALDWELL • CLINE <small>ARCHITECTS & DESIGNERS 222 Crescent Circle - Marietta, GA 30064 Phone 770-424-3882 • Fax 770-424-2377 www.caldwellcline.com</small>							
<i>Traton Homes</i> 720 Kennesaw Avenue Marietta, GA 30060 Phone: (770) 427-9064 Fax: (770) 427-2714							
PLAN REYNOLDS A DRAWN BY TD, DRB	REVISIONS <table border="1"> <tr><td> </td><td> </td></tr> <tr><td> </td><td> </td></tr> <tr><td> </td><td> </td></tr> </table>						
ISSUED FOR CONSTRUCTION							
SHEET 5-3 OF 19							

A diagram of a roof section. It shows a gable roof with a 12/12 pitch indicated by a triangle with a horizontal side of 12 and a vertical side of 12. Below the roofline, a vertical dimension of 6 is shown. The diagram is labeled '12/12 PITCH' and '6'.

12
6
12/12
PITCH


 <h1 style="margin: 0;">TRATON HOMES</h1>								
DRAWINGS AND DESIGN ARE PROPERTY OF TRATON HOMES. ALL RIGHTS RESERVED. NO UNAUTHORIZED USE ALLOWED.								
<h2 style="margin: 0;">PROJECT</h2> <div style="display: flex; justify-content: space-between; align-items: center; padding: 10px;"> <div style="text-align: center;"> <p style="font-size: 1.2em; margin: 0;"><i>Reynolds-A</i></p> <p style="font-size: 1.2em; margin: 0;"><i>Residence for:</i></p> </div> <div style="border: 1px solid black; padding: 10px; text-align: center;"> <p style="font-size: 1.5em; margin: 0;">ISSUE DATE: 10/10/17</p> <p style="font-size: 0.8em; margin: 5px 0;">FIRST ISSUE DATE: 04/11/17</p> <p style="font-size: 0.7em; margin: 0;"> PROJECT NO: 176-0008 SHEET NO: 176-0008 </p> </div> </div>								
<div style="display: flex; justify-content: space-between; align-items: center;"> <div style="writing-mode: vertical-rl; transform: rotate(180deg);"> <p style="font-size: 1.2em; margin: 0;"><i>Designed for TRATON HOMES by</i></p> </div> <div style="text-align: center;"> <h1 style="margin: 0;">CALDWELL • CLINE</h1> <p style="font-size: 0.8em; margin: 5px 0;">ARCHITECTS ♦ DESIGNERS</p> <p style="font-size: 0.7em; margin: 0;"> 222 Crescent Circle - Marietta, GA 30064 Phone 770-424-3185 Fax 770-424-2377 www.caldwellcline.com </p> </div> </div>								
<h2 style="margin: 0;"><i>Traton Homes</i></h2> <hr/> <p style="margin: 0;">720 Kennesaw Avenue Marietta, GA 30060 Phone: (770) 427-9064 Fax: (770) 427-2714</p>								
<table border="1" style="width: 100%; border-collapse: collapse;"> <tr> <td style="padding: 5px;"> PLAN REYNOLDS A </td> </tr> <tr> <td style="padding: 5px;"> DRAWN BY TD, DRB </td> </tr> </table>	PLAN REYNOLDS A	DRAWN BY TD, DRB	<table border="1" style="width: 100%; border-collapse: collapse;"> <tr> <th style="padding: 5px;">REVISIONS</th> </tr> <tr><td style="height: 20px;"> </td></tr> </table>	REVISIONS				
PLAN REYNOLDS A								
DRAWN BY TD, DRB								
REVISIONS								
<h2 style="margin: 0;">ISSUED FOR CONSTRUCTION</h2>								

NOTES:

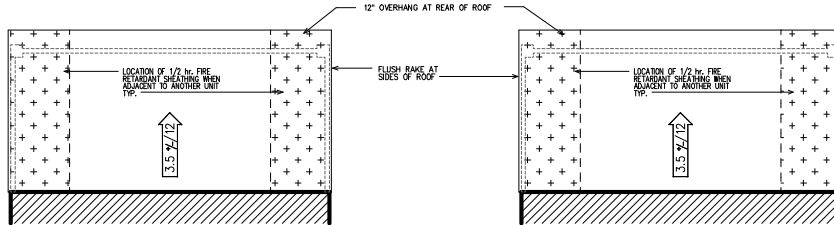


ROOF LAYOUT

ROOF LAYOUT

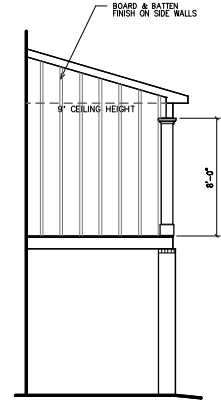


SIDE ELEVATION VIEW

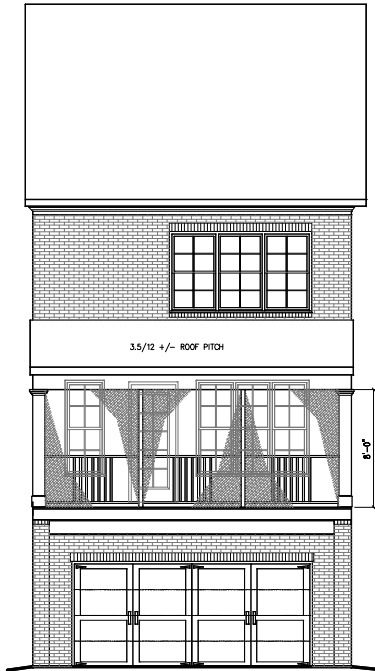

REAR ELEVATION VIEW



REAR ELEVATION VIEW

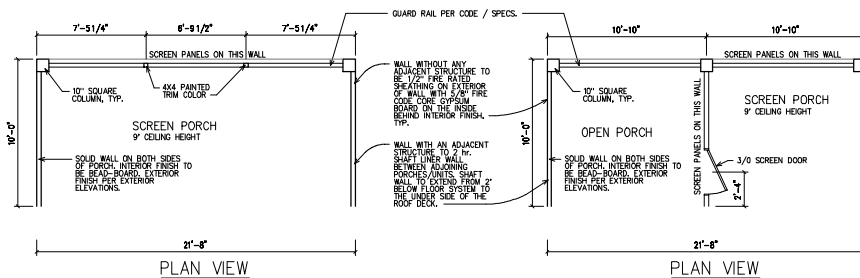

OPT. FULL COVERED PORCH
w/ FULL SCREEN OPTION

SCALE: 1/8" = 1'-0"

OPT. FULL COVERED PORCH
w/ HALF SCREEN OPTION

SCALE: 1/8" = 1'-0"



**TRATON
HOMES**

DRAWINGS AND DESIGN ARE PROPERTY OF TRATON HOMES. ALL RIGHTS RESERVED. NO UNAUTHORIZED USE ALLOWED.

PROJECT

Reynolds-A
Residence for:

ISSUE DATE: 10/10/17

FIRST ISSUE DATE: 04/17/17
PRINTED BY: [REDACTED]
FILED BY: [REDACTED]

Designed for TRATON HOMES by

CALDWELL • CLINE

ARCHITECTS & DESIGNERS
222 Crescent Circle - Marietta, GA 30064
Phone: 770-424-3882 • Fax: 770-424-2377
www.caldwellcline.com

Traton Homes

720 Kennesaw Avenue
Marietta, GA 30060
Phone: (770) 427-9064
Fax: (770) 427-2714


PLAN
REYNOLDS
A

DRAWN BY
TD, DRB


REVISIONS

ISSUED FOR CONSTRUCTION


SHEET 5-5 OF 19

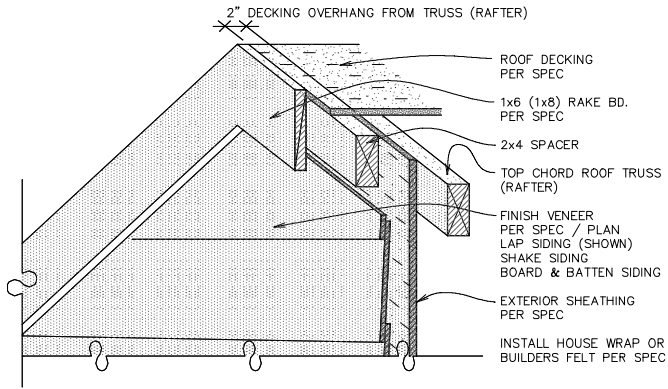

FLUSH RAKE (SIDING/SHAKE/B&B)

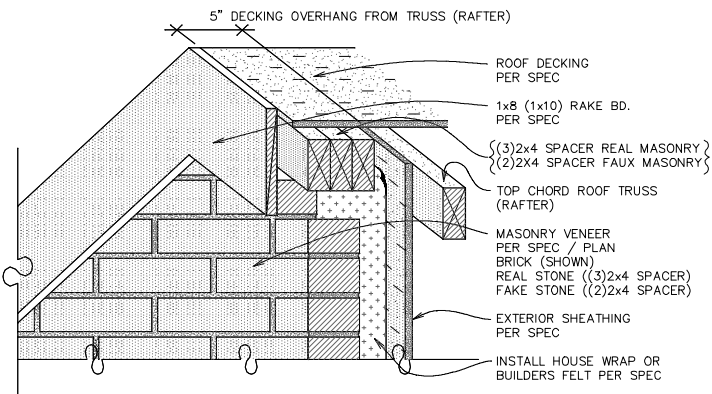

FLUSH RAKE (BRICK/STONE)

 TRATON HOMES	
DRAWINGS AND DESIGN ARE PROPERTY OF TRATON HOMES. ALL RIGHTS RESERVED. NO UNAUTHORIZED USE ALLOWED.	
PROJECT <i>Reynolds-A</i> Residence for:	ISSUE DATE: 10/10/17 FIRST ISSUE DATE: 04/11/17 PRINTED BY: [blank] PLOT DATE: 7/18/2018 PLOT BY: [blank]

Designed for TRATON HOMES by	CALDWELL • CLINE ARCHITECTS & DESIGNERS 222 Crescent Circle - Marietta, GA 30064 Phone 770-424-3882 • Fax 770-424-2377 www.caldwellcline.com
------------------------------	--


Traton Homes 720 Kennesaw Avenue Marietta, GA 30060 Phone: (770) 427-9064 Fax: (770) 427-2714	
--	--


PLAN REYNOLDS A DRAWN BY TD, DRB	REVISIONS <table border="1"> <tr><td> </td><td> </td></tr> <tr><td> </td><td> </td></tr> <tr><td> </td><td> </td></tr> </table>						

ISSUED FOR CONSTRUCTION	
SHEET 5-6	OF 19

NOTE:
1. ADDITIONAL WEATHER-PROOF OUTLET WILL BE REQUIRED
NEAR A/C CONDENSER LOCATION (NOT SHOWN).
1. ADDITIONAL WEATHER-PROOF OUTLET MAY BE REQUIRED
DEPENDING ON GRADE/ELEVATION (NOT SHOWN).

ELECTRICAL SYMBOL LEGEND	
	Switch
	3-Way Switch
	4-Way Switch
	Dimmer Switch
	Ceiling Mounted Light
	Recessed Ceiling Mounted Light
	Vapor Proof Recessed Light
	Recessed Directional Light
	1x4 Fluorescent Light
	2x4 Fluorescent Light
	Trac Light, Power Bar
	Trac Light, Light Fixture
	Full Chain Light (Keyless)
	Weather Proof Ceiling Mounted Light
	Flood Light
	Weather Proof Flood Light
	Wall Mounted Light
	Wall Mounted Header Light Abv. Door
	Recess Light/Exhaust Fan Combo
	Ceiling Mounted Exhaust Fan
	Ceiling Mounted Fan w/ Opt. Light
	Ceiling Mounted Light w/ Opt. Fan
	110 Volt Duplex Outlet
	Weather Proof 110 Volt Duplex Outlet
	GFI - 110 Volt Duplex Outlet
	220 Volt Outlet
	Switched - 110 Volt Duplex Outlet
	Floor - 110 Volt Duplex Outlet
	Smoke/Carbon-dioxide Detector
	Smoke Detector
	Garbage Disposal
	Telephone Jack
	Load Panel
	Thermostat
	Chimes
	Cable/TV Outlet
	Inter Comm. Location
	Ceiling Mount/Flush Speaker
	Wall Mount/Flush Speaker
	Security Low Voltage
	Security Panel

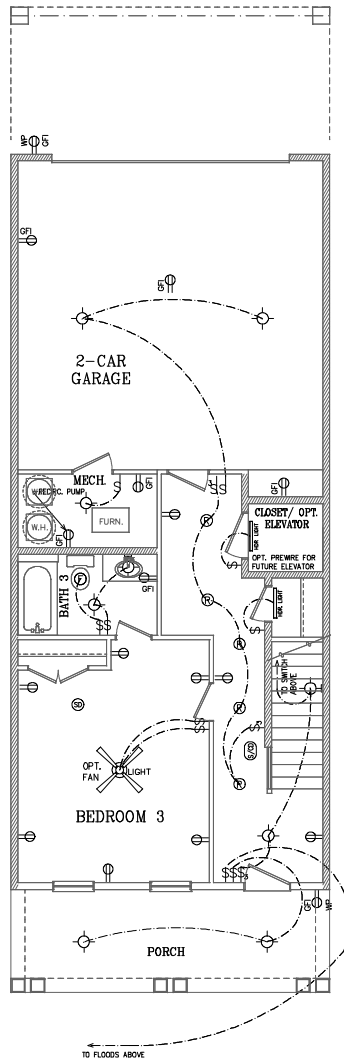



TRATON HOMES

DRAWINGS AND DESIGN ARE PROPERTY OF TRATON HOMES. ALL RIGHTS RESERVED. NO UNAUTHORIZED USE ALLOWED.

PROJECT

Reynolds-4
Residence for:

ISSUE DATE: 10/10/17

FIRST ISSUE DATE: 04/17/17

PRINTED BY: [blank]

FILED BY: [blank]

FILED IN: [blank]

FILED AT: [blank]

Designed for TRATON HOMES by

CALDWELL • CLINE

ARCHITECTS & DESIGNERS

222 Crescent Circle - Marietta, GA 30064
Phone 770-424-3882 • Fax 770-424-2377
www.caldwellcline.com

Traton Homes

720 Kennesaw Avenue
Marietta, GA 30060
Phone: (770) 427-9064
Fax: (770) 427-2714

<p>PLAN REYNOLDS</p> <p>DRAWN BY: A</p> <p>TD, DRB</p>	<p>REVISIONS</p> <table border="1" style="width: 100%; border-collapse: collapse;"> <tr><td> </td><td> </td></tr> <tr><td> </td><td> </td></tr> <tr><td> </td><td> </td></tr> <tr><td> </td><td> </td></tr> </table>								

ISSUED FOR CONSTRUCTION


SHEET

6-1


OF 19

TERRACE LEVEL ELECTRICAL LAYOUT


NOTE:
ELECTRICAL NOT SHOWN
PER LAYOUT AT LEFT.

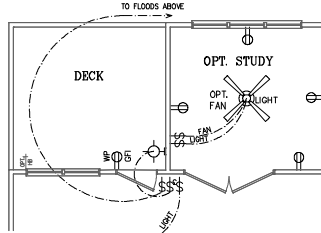

OPT. STUDY ELEC. LAYOUT

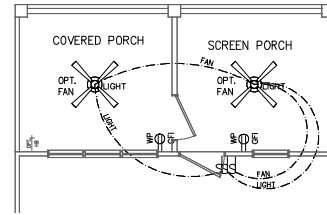


ELECTRICAL LAYOUT
OPT. HALF SCREENED HALF COVERED PORCH

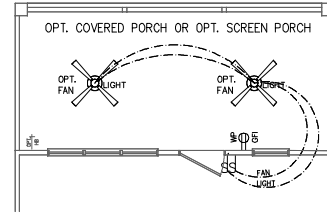

ELECTRICAL LAYOUT
OPT. FULL SCREENED OR COVERED PORCH

ELECTRICAL SYMBOL LEGEND	
[S]	Switch
[S ₃]	3-Way Switch
[S ₄]	4-Way Switch
[S _D]	Dimmer Switch
[C]	Ceiling Mounted Light
[R]	Recessed Ceiling Mounted Light
[R _V]	Vapor Proof Recessed Light
[D]	Recessed Directional Light
[RFL]	Recessed Fluorescent Light
[RFL ₂]	2x4 Fluorescent Light
[T]	Trac Light, Power Bar
[T _F]	Trac Light, Light Fixture
[P]	Full Chain Light (Keelless)
[W]	Weather Proof Ceiling Mounted Light
[X]	Flood Light
[W _F]	Weather Proof Flood Light
[M]	Wall Mounted Light
[M _H]	Wall Mounted Header Light Abv. Door
[R _{CE}]	Recess Light/Exhaust Fan Combo
[F]	Ceiling Mounted Exhaust Fan
[F _W]	Ceiling Mounted Fan w/ Opt. Light
[F _W]	Ceiling Mounted Light w/ Opt. Fan
[110]	110 Volt Duplex Outlet
[110 _W]	Weather Proof 110 Volt Duplex Outlet
[120]	120 Volt Duplex Outlet
[220]	220 Volt Outlet
[S ₁₁₀]	Switches - 110 Volt Duplex Outlet
[S ₁₁₀]	Floor - 110 Volt Duplex Outlet
[S ₁₁₀]	Smoke/Carbon-dioxide Detector
[S ₁₁₀]	Smoke Detector
[S ₁₁₀]	Garbage Disposal
[T ₁₁₀]	Telephone Jack
[L]	Load Panel
[T]	Thermostat
[C]	Chimes
[TV]	Cable/TV Outlet
[IC]	Inter Comm. Location
[C _{MS}]	Ceiling Mount/Flush Speaker
[W _{MS}]	Wall Mount/Flush Speaker
[LW]	Security Low Voltage
[SEC]	Security Panel

NOTES, KITCHEN ELECTRICAL:
1 OVER THE COUNTER OUTLETS TO BE GFI @ 50".
2 OUTLET IN SINK CABINET FOR DISPOSAL & DW.
3 OUTLET BEHIND REFRIGERATOR TO BE STANDARD (NON-GFI) @ 42".
4 ISLAND TWO OUTLETS TO BE GFI WITH THE TOP OF OUTLET JUST BELOW THE CABINET DRAWER.

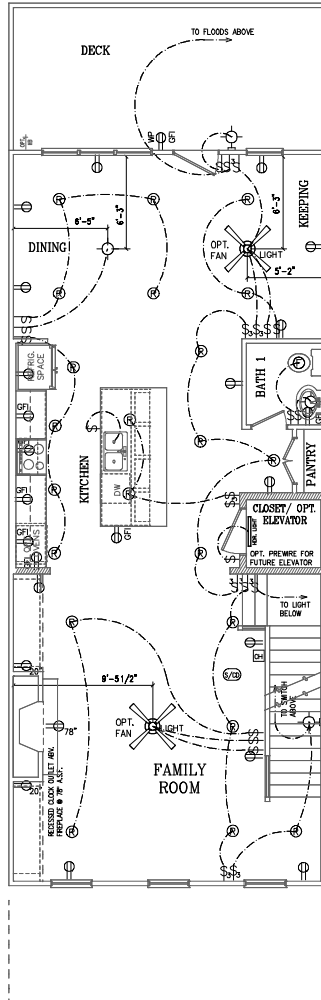

MAIN LEVEL ELECTRICAL LAYOUT



TRATON
HOMES

DRAWINGS AND DESIGN ARE PROPERTY OF TRATON HOMES. ALL RIGHTS RESERVED. NO UNAUTHORIZED USE ALLOWED.

PROJECT

Reynolds-A
Residence for:

ISSUE DATE: 10/10/17
FIRST ISSUE DATE: 04/17/17

PRINTED BY: [blank]
FILED BY: [blank]
FILED IN: [blank]

Designed for TRATON HOMES by

CALDWELL • CLINE

ARCHITECTS & DESIGNERS
222 Crescent Circle - Marietta, GA 30064
Phone 770-424-3882 • Fax 770-424-2377
www.caldwellcline.com

Traton Homes


720 Kennesaw Avenue
Marietta, GA 30060
Phone: (770) 427-9064
Fax: (770) 427-2714

PLAN
REYNOLDS
A
DRAWN BY
TD, DRB


REVISIONS

ISSUED FOR CONSTRUCTION


SHEET 6-2 OF 19

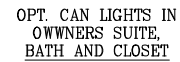[illegible]


UPPER LEVEL ELECTRICAL LAYOUT

  TRATON HOMES							
DRAWINGS AND DESIGN ARE PROPERTY OF TRATON HOMES. ALL RIGHTS RESERVED. NO UNAUTHORIZED USE ALLOWED.							
PROJECT							
<i>Reynolds-A Residence for:</i>	ISSUE DATE: 10/10/17 <small>FIRST ISSUE DATE: 04/11/17 SECOND ISSUE: 05/15/17 THIRD ISSUE: 07/26/17</small>						
<i>Designed for: TRATON HOMES by</i>	<div style="text-align: center; font-size: 1.5em; font-weight: bold;">CALDWELL • CLINE</div> <div style="text-align: center; font-size: 0.8em; font-weight: bold;">ARCHITECTS ♦ DESIGNERS</div> <div style="text-align: center; font-size: 0.7em;"> 222 Crescent Circle - Marietta, GA 30066 Phone 770-427-9064 www.caldwellcline.com </div>						
<div style="border: 1px solid black; padding: 5px; margin-bottom: 5px;"> <i>Traton Homes</i> </div> <div style="text-align: center;"> 720 Kennesaw Avenue Marietta, GA 30060 Phone: (770) 427-9064 Fax: (770) 427-2714 </div>							
<table border="1" style="width: 100%; border-collapse: collapse;"> <tr> <td style="padding: 2px;">PLAN REYNOLDS A</td> </tr> <tr> <td style="padding: 2px;">DRAWN BY TD, DRB</td> </tr> </table>	PLAN REYNOLDS A	DRAWN BY TD, DRB	<table border="1" style="width: 100%; border-collapse: collapse;"> <tr> <th style="padding: 2px;">REVISIONS</th> </tr> <tr><td style="height: 20px;"> </td></tr> <tr><td style="height: 20px;"> </td></tr> <tr><td style="height: 20px;"> </td></tr> </table>	REVISIONS			
PLAN REYNOLDS A							
DRAWN BY TD, DRB							
REVISIONS							
<div style="border: 1px solid black; padding: 5px; display: inline-block;"> ISSUED FOR CONSTRUCTION </div>							
SHEET	6-3 OF 19						


NOTE:
BUILT-INS NOT AVAILABLE
IF EXTERIOR END WALL
DUE TO WINDOWS.

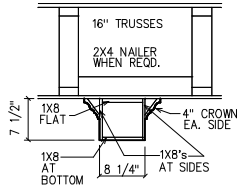

OPT. "DEEP" COFFERED
CEILING DETAIL

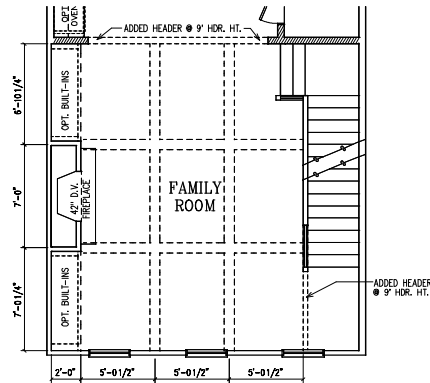

Optional Coffered Ceiling Trim Layout

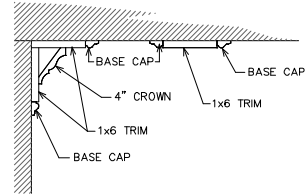

OPT. "LOW PROFILE"
COFFERED CEILING DETAIL



**TRATON
HOMES**

DRAWINGS AND DESIGN ARE PROPERTY OF TRATON
HOMES. ALL RIGHTS RESERVED. NO UNAUTHORIZED
USE ALLOWED.

PROJECT

Reynolds-A
Residence for:

ISSUE DATE: 10/10/17
FIRST ISSUE DATE: 04/11/17

PRINTED BY: [illegible]
PLOT DATE: 7/26/2018
PLOT BY: [illegible]

Designed for TRATON HOMES by

CALDWELL • CLINE

ARCHITECTS & DESIGNERS
222 Crescent Circle - Marietta, GA 30064
Phone 770-424-3882 • Fax 770-424-2377
www.caldwellcline.com

Traton Homes


720 Kennesaw Avenue
Marietta, GA 30060
Phone: (770) 427-9084
Fax: (770) 427-2714

PLAN
REYNOLDS
A
DRAWN BY
TD, DRB

REVISIONS

ISSUED FOR CONSTRUCTION


SHEET 7-1 OF 19

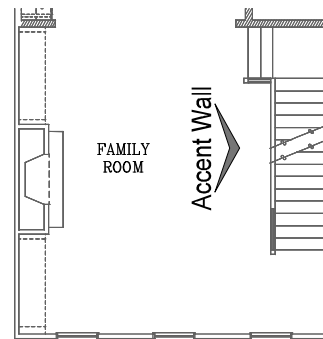

Optional Accent Wall Trim Layout


NOTE:
PLANKS TO BE SMOOTH AND PAINT GRADE.
PLANKS TO BE 1X6 INSTALLED EVERY OTHER 5 1/2"
ENTIRE WALL TO BE PAINTED ONE COLOR.

Optional Accent Wall Style 1

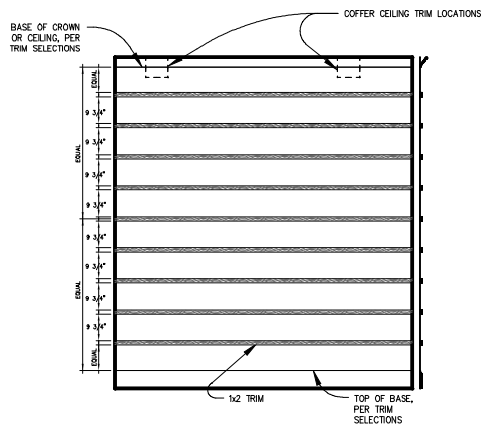


NOTE:
1x2 TRIM TO BE SMOOTH AND PAINT GRADE.
ENTIRE WALL TO BE PAINTED ONE COLOR.


Optional Accent Wall Style 2

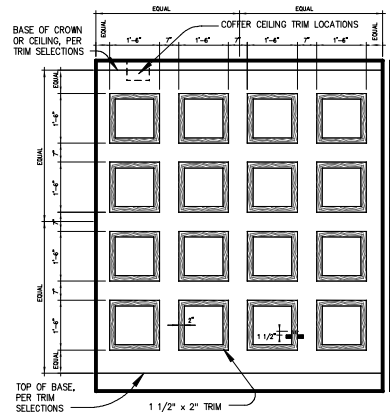


NOTE:
1 1/2" x 2" TRIM TO BE SMOOTH AND PAINT GRADE.
ENTIRE WALL TO BE PAINTED ONE COLOR.

Optional Accent Wall Style 3

  TRATON HOMES									
DRAWINGS AND DESIGN ARE PROPERTY OF TRATON HOMES. ALL RIGHTS RESERVED. NO UNAUTHORIZED USE ALLOWED.									
<p style="font-size: large; font-weight: bold; text-align: center;">PROJECT</p> <div style="display: flex; justify-content: space-between; align-items: center;"> <div style="text-align: center;"> <p><i>Reynolds-A</i></p> <p><i>Residence for:</i></p> </div> <div style="border: 1px solid black; padding: 5px; text-align: center;"> <p style="font-size: large; font-weight: bold;">ISSUE DATE: 10/10/17</p> <p style="font-size: x-small;">FIRST ISSUE DATE: 04/10/17 SECOND ISSUE: 05/01/17 THIRD ISSUE: 07/01/18</p> </div> </div>									
<p style="font-size: large; font-weight: bold; transform: rotate(-90deg); transform-origin: left top;">Designed for TRATON HOMES by</p>	<p style="font-size: x-large; font-weight: bold;">CALDWELL • CLINE</p> <hr/> <p style="font-weight: bold;">ARCHITECTS ♦ DESIGNERS</p> <p>222 Crescent Circle - Marietta, GA 30064 Phone (770) 427-4424 • 2377 Fax (770) 427-2377 www.caldwellcline.com</p>								
<p style="font-size: large; font-weight: bold; text-decoration: underline;">Traton Homes</p> <p>720 Kennesaw Avenue Marietta, GA 30060 Phone: (770) 427-9064 Fax: (770) 427-2714</p>									
<table border="1" style="width: 100%; border-collapse: collapse;"> <tr> <td style="padding: 2px;">PLAN REYNOLDS A</td> </tr> <tr> <td style="padding: 2px;">DRAWN BY</td> </tr> <tr> <td style="padding: 2px;">TD, DRB</td> </tr> </table>	PLAN REYNOLDS A	DRAWN BY	TD, DRB	<table border="1" style="width: 100%; border-collapse: collapse;"> <tr> <td style="padding: 2px; font-weight: bold;">REVISIONS</td> </tr> <tr><td style="height: 20px;"></td></tr> <tr><td style="height: 20px;"></td></tr> <tr><td style="height: 20px;"></td></tr> <tr><td style="height: 20px;"></td></tr> </table>	REVISIONS				
PLAN REYNOLDS A									
DRAWN BY									
TD, DRB									
REVISIONS									
ISSUED FOR CONSTRUCTION									

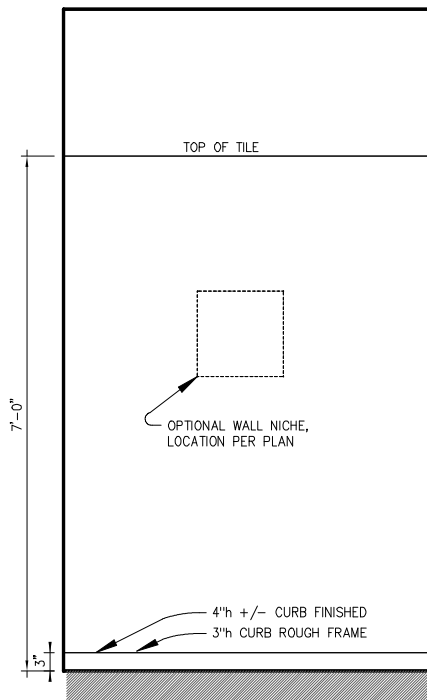


ELEVATION

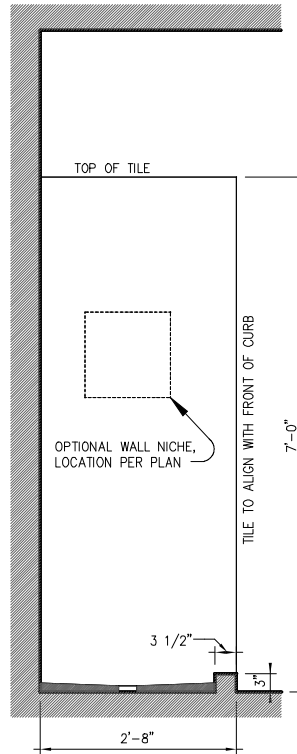


SECTION

NOTE: SHOWER FINISHES VARY PER UNIT, SEE SELECTIONS PAPERWORK.

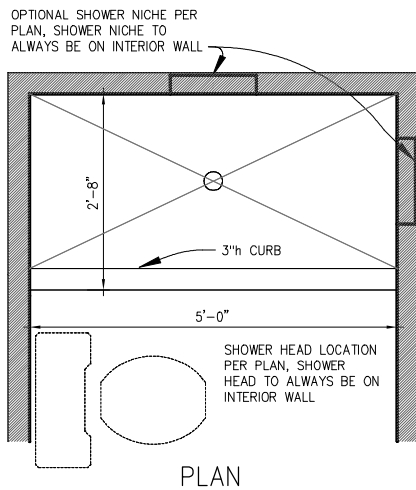


PLAN

OPTION, SHOWER ILO TUB

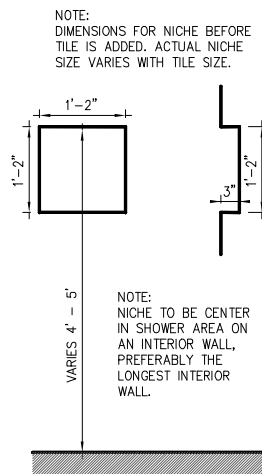

OPT. WALL NICHE



TRATON HOMES

DRAWINGS AND DESIGN ARE PROPERTY OF TRATON HOMES. ALL RIGHTS RESERVED. NO UNAUTHORIZED USE ALLOWED.

Reynolds-A

Residence for:

ISSUE DATE: 10/10/17

PRINTED BY: Reynolds-A
FIRST ISSUE DATE: 04/17/17
REVISED BY: Reynolds-A
REVISED DATE: 10/10/17

Designed for **TRATON HOMES** by

CALDWELL • CLINE

ARCHITECTS & DESIGNERS

222 Crescent Circle - Marietta, GA 30064
Phone: (770) 427-9064
Fax: (770) 427-2377
www.caldwellcline.com

Traton Homes

720 Kennesaw Avenue
Marietta, GA 30060
Phone: (770) 427-9064
Fax: (770) 427-2714

PLAN	REVISIONS
REYNOLDS	
A	
DRAWN BY	
TD, DRB	

ISSUED FOR CONSTRUCTION

SHEET **7-3** OF **19**