



# 3410 ATLANTA ROAD TH

3050 Royal Blvd., South Suite 135  
Alpharetta, GA 30022  
(404) 480-3881




(c) Copyright 2024 Main Street Designs of Georgia, LLC  
[www.MainStreetDesignsLLC.com](http://www.MainStreetDesignsLLC.com)


# BUTLER DEVELOPMENT

March 15, 2024

Main Street Designs of Georgia, LLC is a residential drafting and design firm. Because the design conditions may vary, Main Street Designs of Georgia, LLC cannot warrant the suitability of these plans for use on your specific site. Construction of these plans should not be undertaken without the assistance of a construction professional.

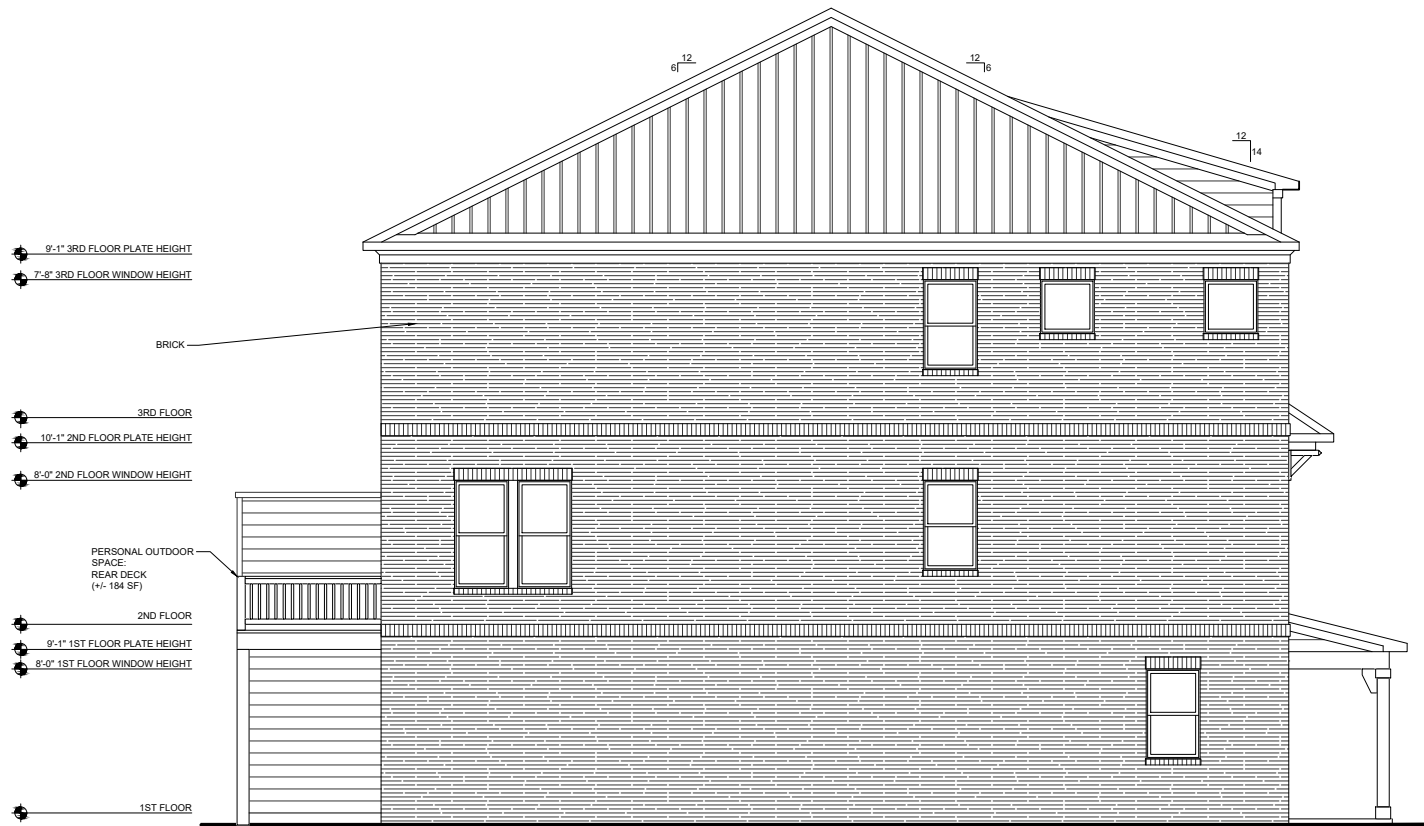

**LEFT ELEVATION**  
SCALE: 1/8" = 1'-0" (11x17 SHEET)

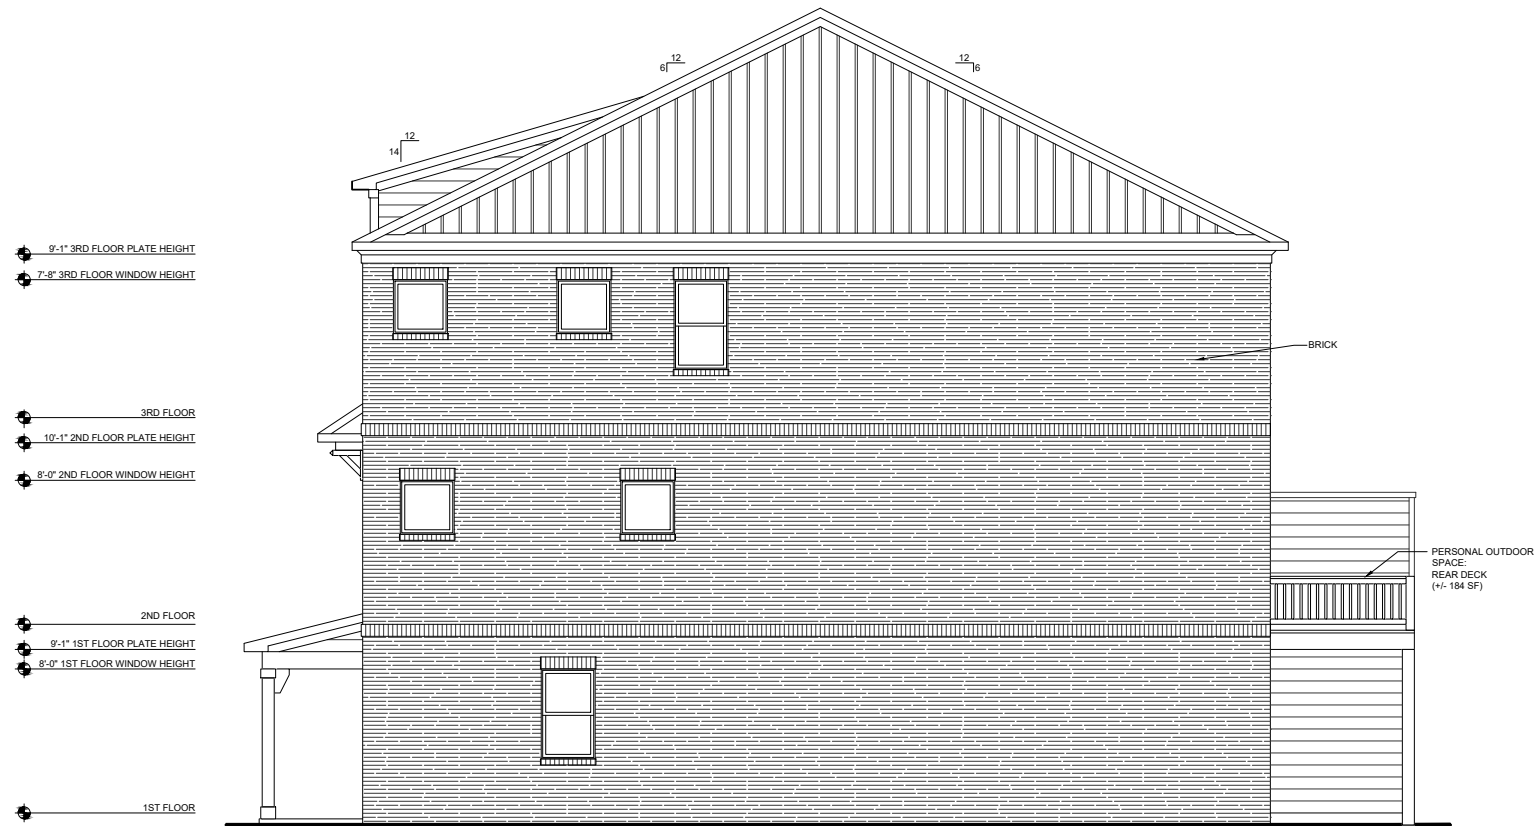

**RIGHT ELEVATION**  
SCALE: 1/8" = 1'-0" (11x17 SHEET)

3410 ATLANTA ROAD TH

3050 Royal Blvd., South Suite 135  
Alpharetta, GA 30022  
(404) 480-3881



(c) Copyright 2024 Main Street Designs of Georgia, LLC  
[www.MainStreetDesignsLLC.com](http://www.MainStreetDesignsLLC.com)

BUTLER DEVELOPMENT

March 15, 2024

Main Street Designs of Georgia, LLC is a residential drafting and design firm. Because the design conditions may vary, Main Street Designs of Georgia, LLC cannot warrant the suitability of these plans for use on your specific site. Construction of these plans should not be undertaken without the assistance of a construction professional.



3410 ATLANTA ROAD TH

3050 Royal Blvd., South Suite 135  
Alpharetta, GA 30022  
(404) 480-3881



(c) Copyright 2024 Main Street Designs of Georgia, LLC  
[www.MainStreetDesignsLLC.com](http://www.MainStreetDesignsLLC.com)

BUTLER DEVELOPMENT

March 15, 2024

Main Street Designs of Georgia, LLC is a residential drafting and design firm. Because the design conditions may vary, Main Street Designs of Georgia, LLC cannot warrant the suitability of these plans for use on your specific site. Construction of these plans should not be undertaken without the assistance of a construction professional.