



ct Number: CAMPBELL RD @ ATLANTA RD

Project Number:


[illegible]

Sheet Title
**BUFFER EXHIBIT
 PLANTING
 PLAN**

Sheet Number

L-8.1

Not for Construction

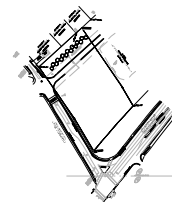


KEY MAP

NORTH



SCALE

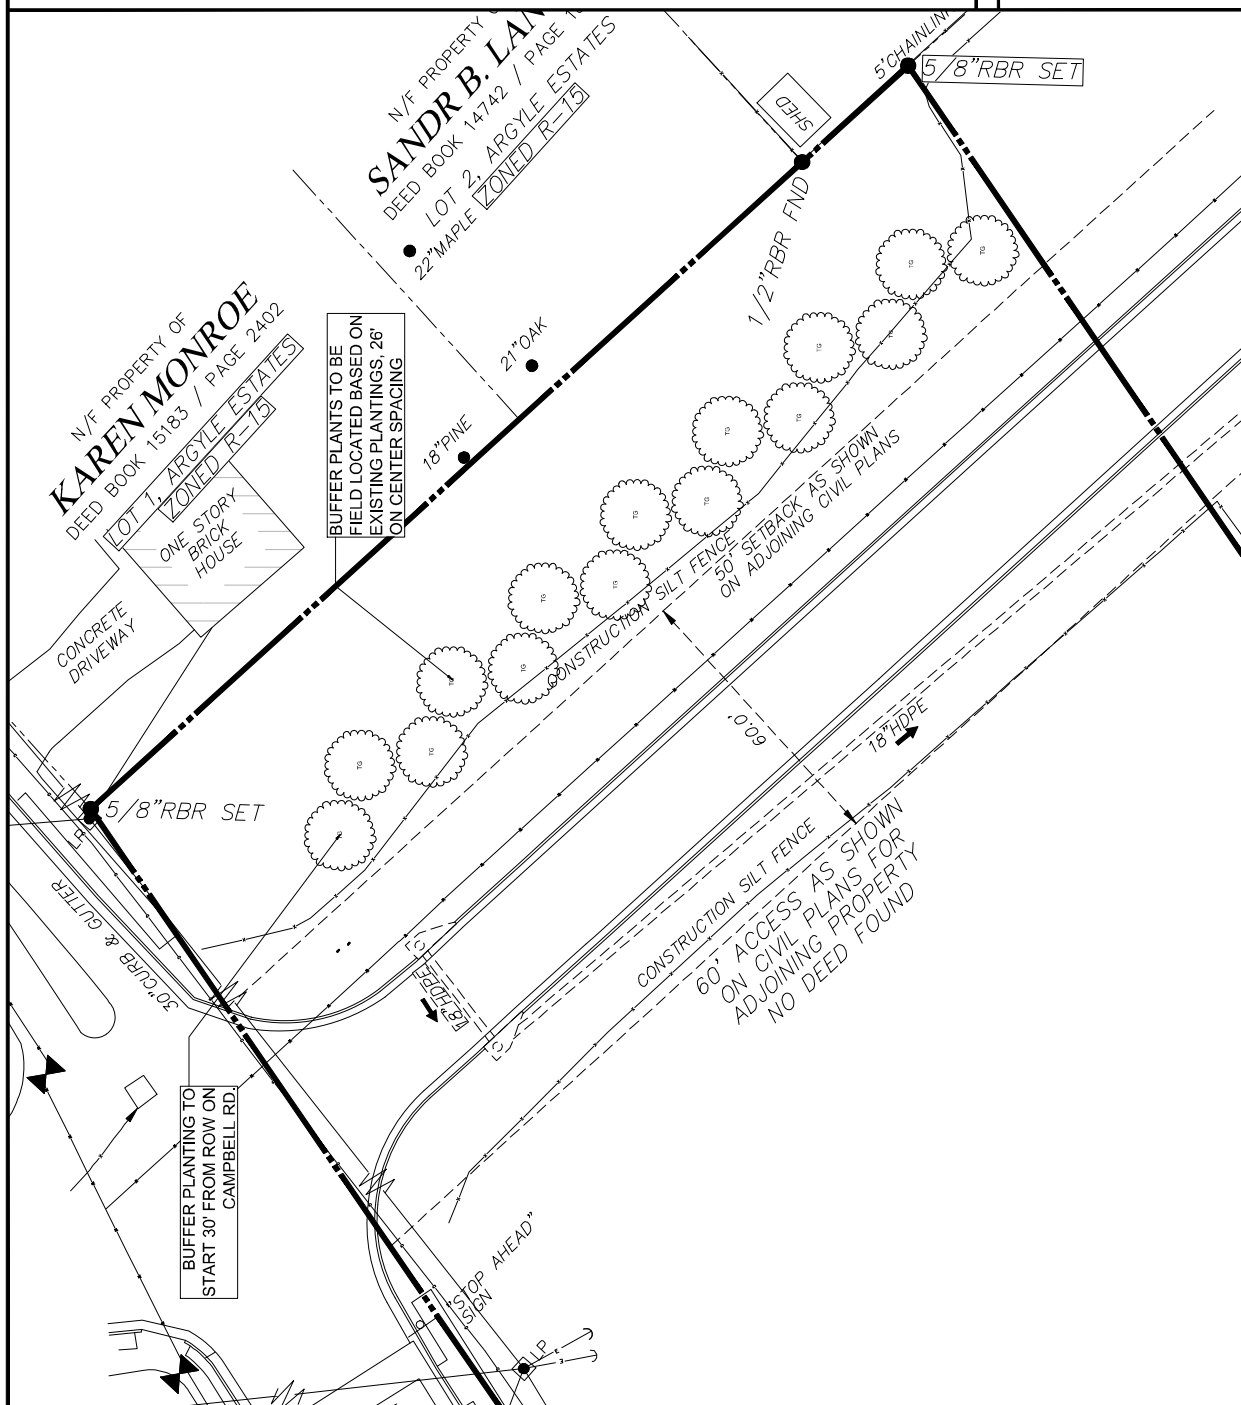

PLANT SCHEDULE BUFFER EXHIBIT						
SAMPLE	ID#	SYNTHICAL COMMON NAME	CONT.	CAL.	FORM	NOTES
BEEES						
10	13	THALIA OCCIDENTALIS 'GREEN GIANT'	B & B	3' CAL	FULL TO THE GROUND	FULL AND HEALTHY