


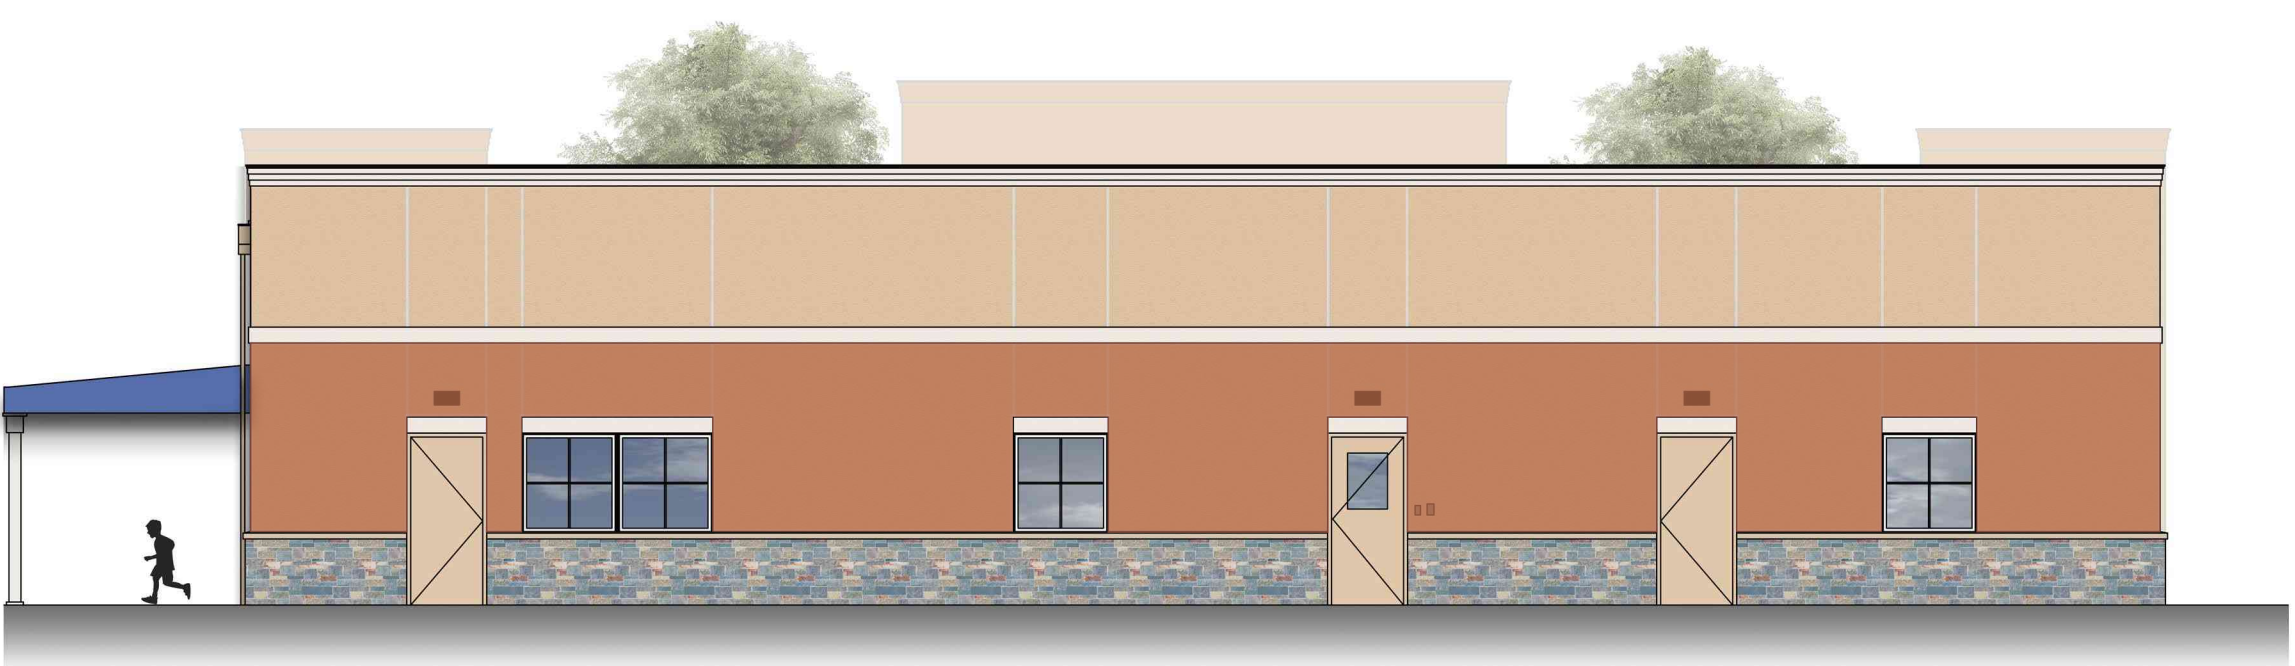


WEST ELEVATION
SCALE 1/8 = 1'-0"



SOUTH ELEVATION
SCALE 1/8 = 1'-0"




NORTH ELEVATION
SCALE 1/8 = 1'-0"

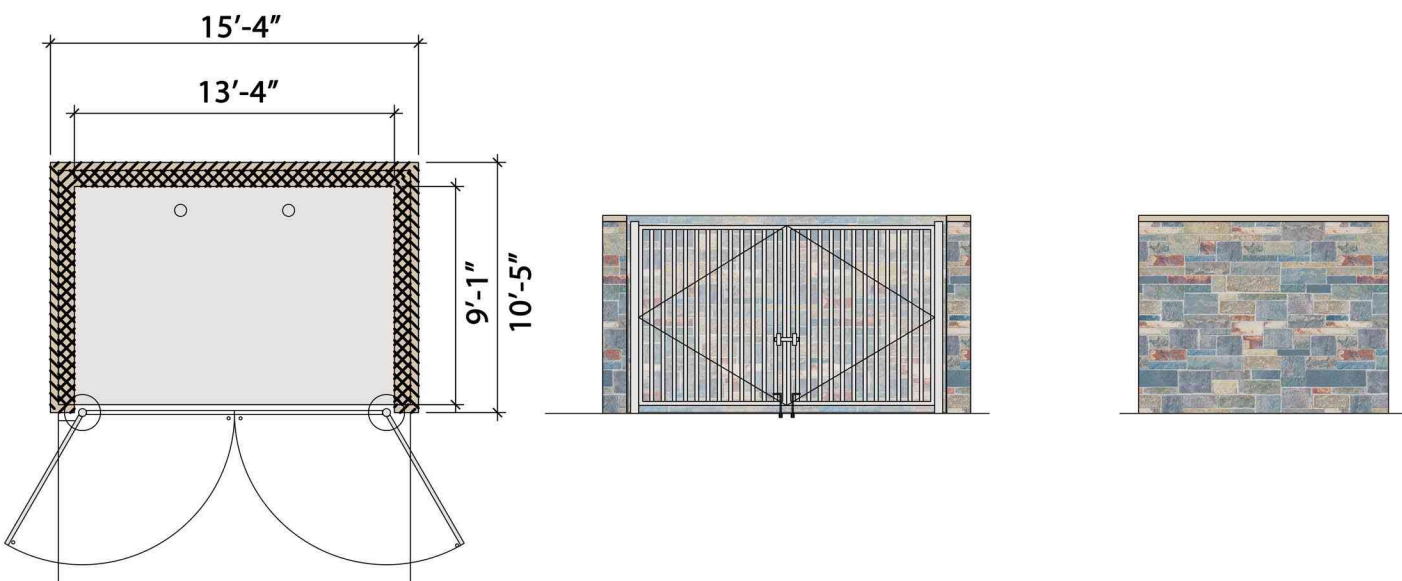


TRASH ENCLOSURE
PLAN
SCALE 1/8 = 1'-0"


TRASH ELEVATIONS
SCALE 1/8 = 1'-0"

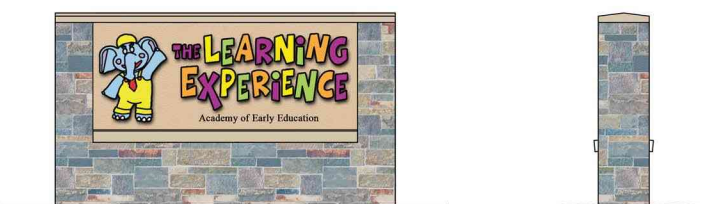

MONUMENT SIGN
ELEVATIONS
SCALE 1/8 = 1'-0"

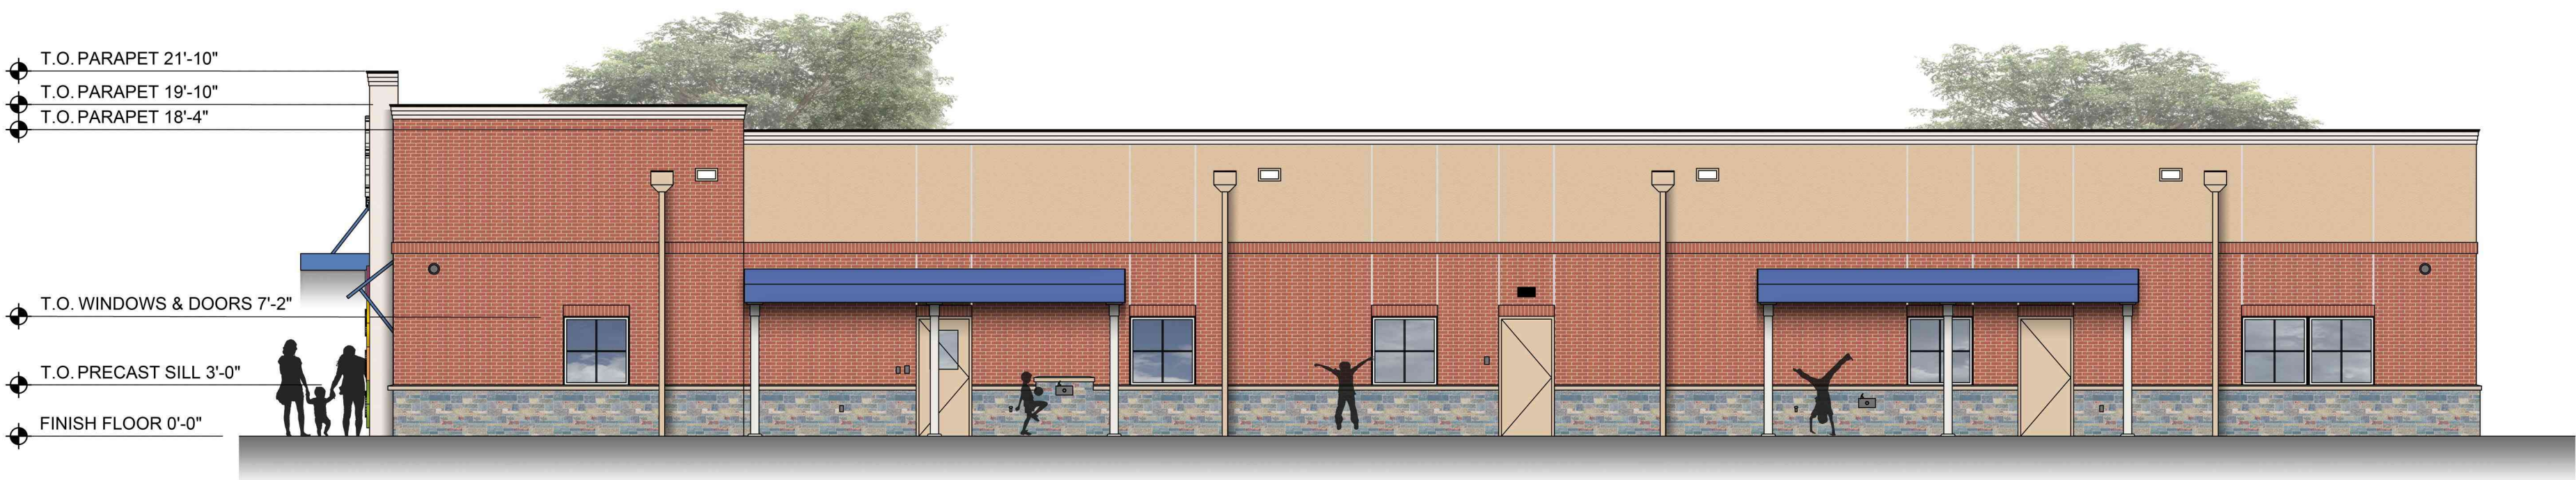

EAST ELEVATION
SCALE 1/8 = 1'-0"

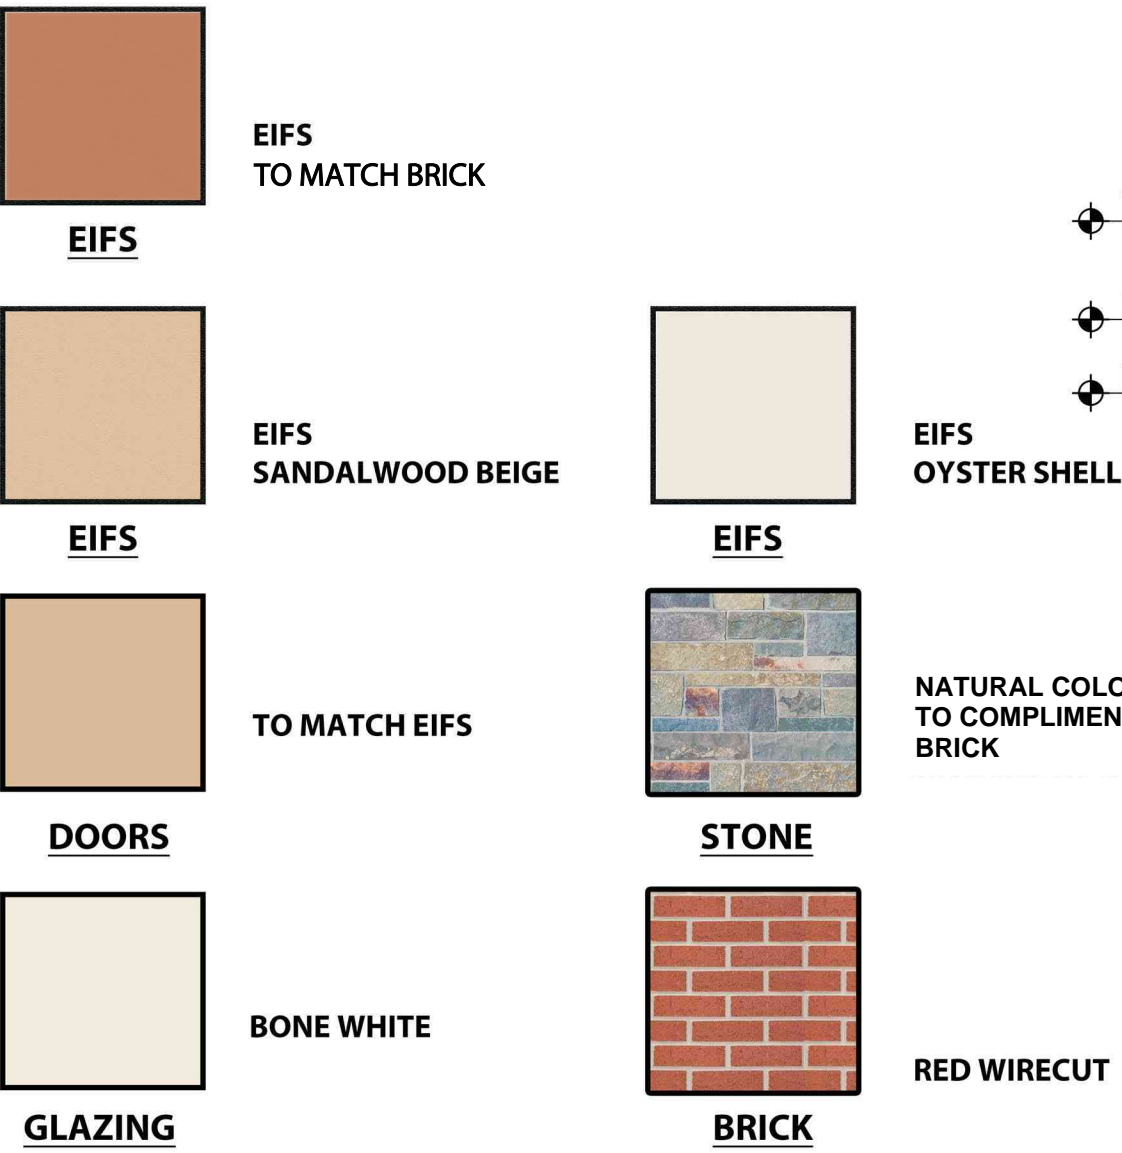

THE LEARNING EXPERIENCE