


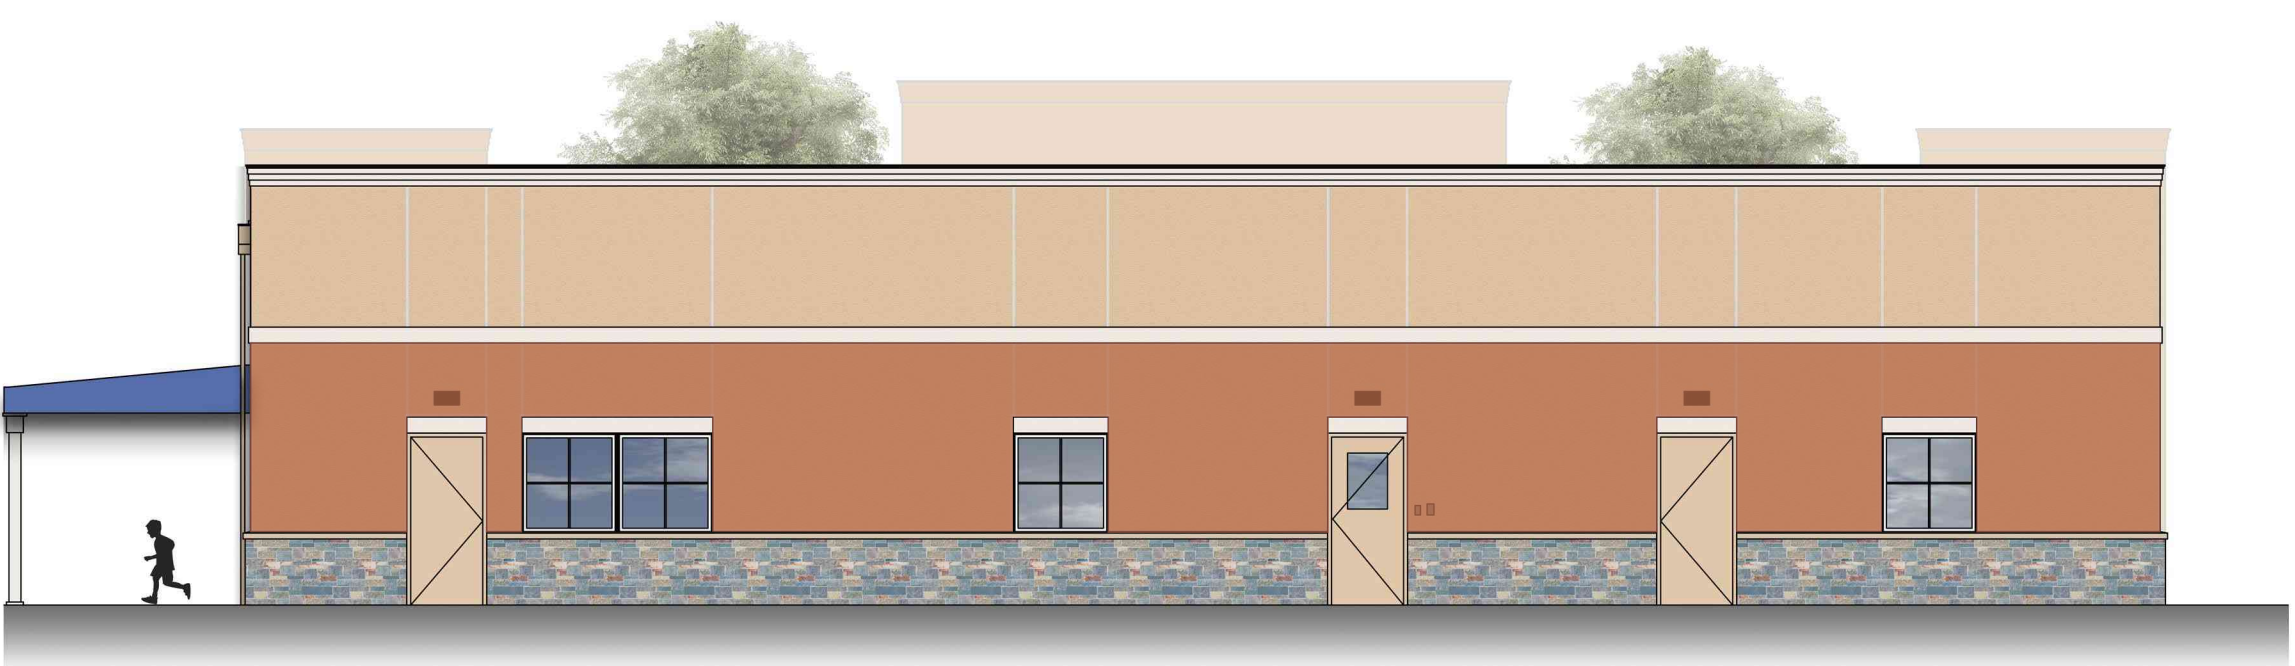


WEST ELEVATION
SCALE 1/8 = 1'-0"



SOUTH ELEVATION
SCALE 1/8 = 1'-0"



NORTH ELEVATION
SCALE 1/8 = 1'-0"

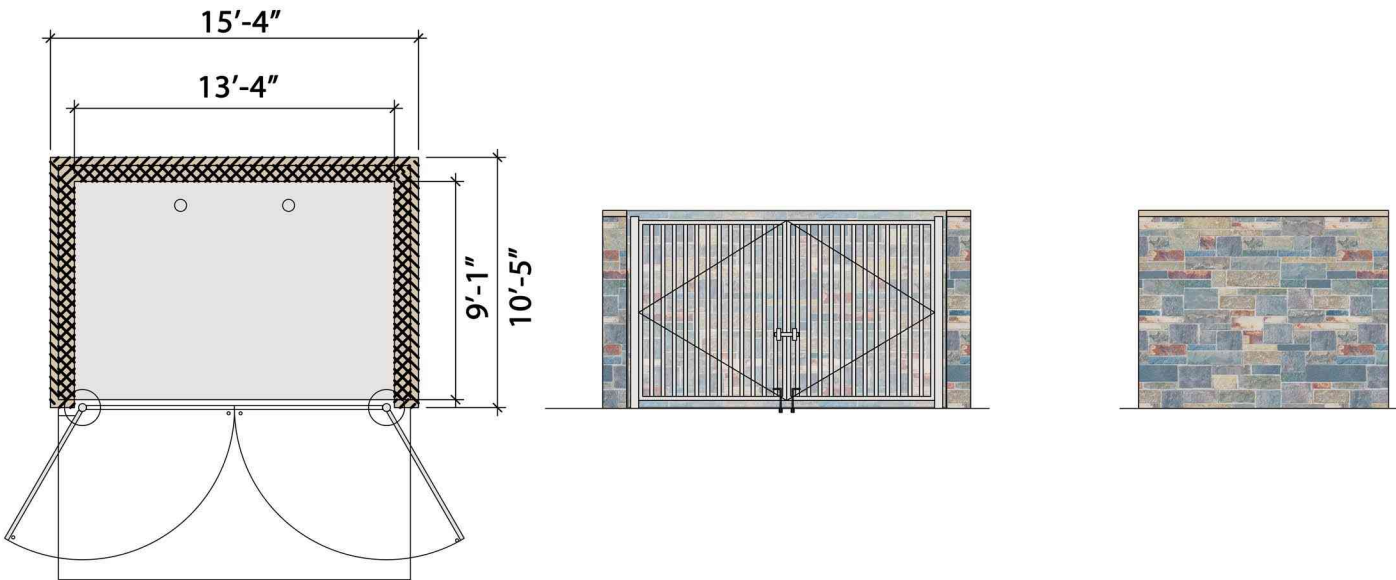

TRASH ENCLOSURE
PLAN
SCALE 1/8 = 1'-0"

TRASH ELEVATIONS
SCALE 1/8 = 1'-0"



MONUMENT SIGN
ELEVATIONS
SCALE 1/8 = 1'-0"



EAST ELEVATION
SCALE 1/8 = 1'-0"

EIFS
TO MATCH BRICK

EIFS
SANDALWOOD BEIGE

TO MATCH EIFS

BONE WHITE

EIFS
OYSTER SHELL

NATURAL COLOR
TO COMPLEMENT
BRICK

RED WIRECUT
BRICK

DOORS

GLAZING

STONE

BRICK

THE LEARNING EXPERIENCE