



LINE OF SIGHT PROFILE LINE 2 SOUTH BOUND ATLANTA ROAD

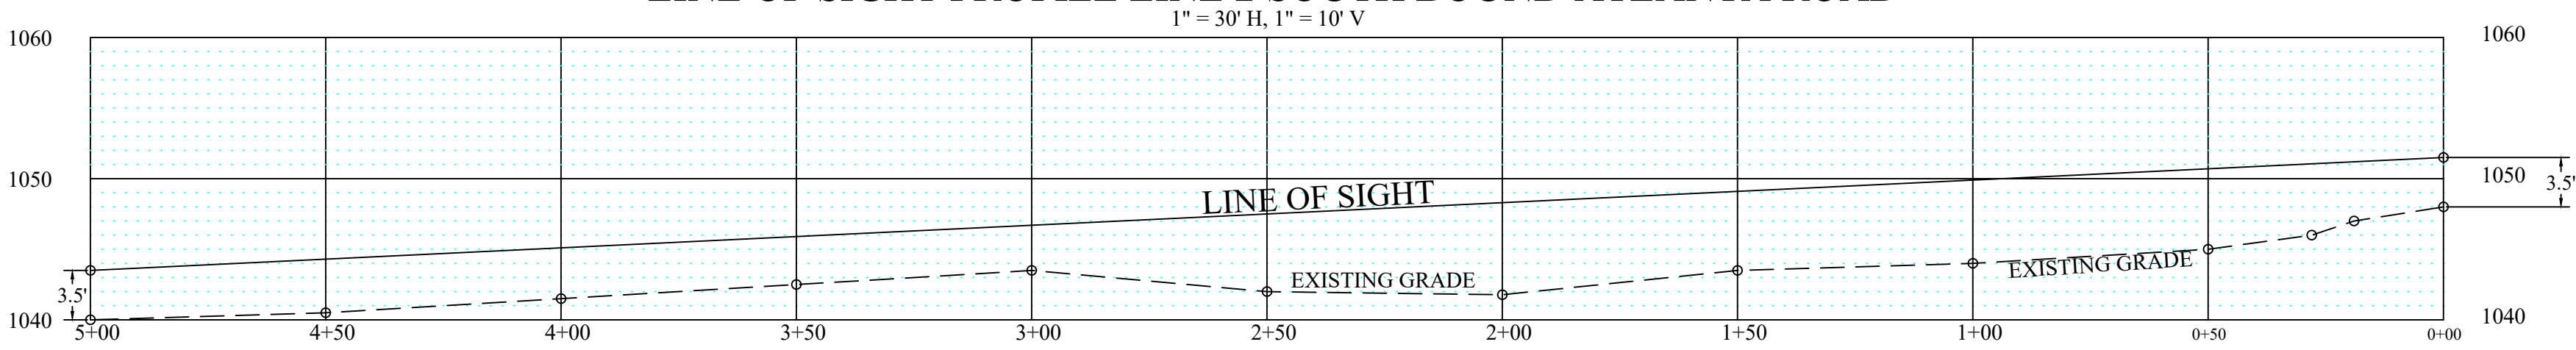

LINE OF SIGHT PROFILE LINE 1 SOUTH BOUND ATLANTA ROAD

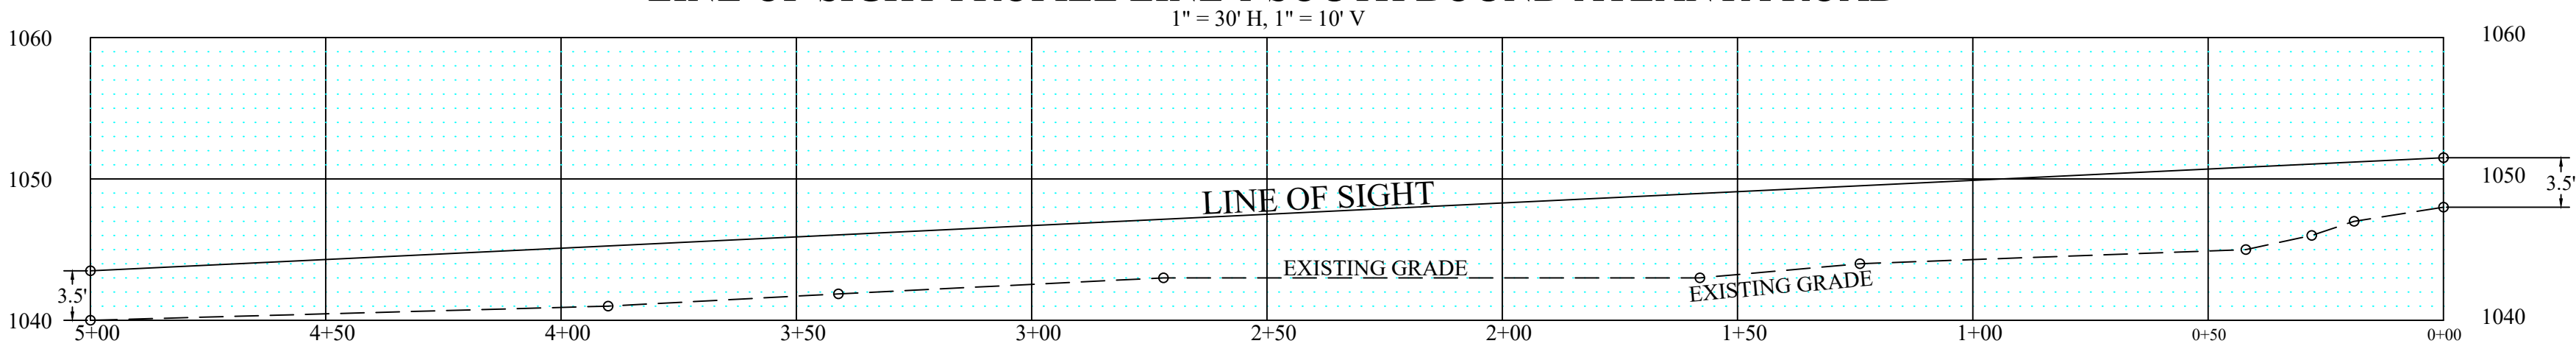

LINE OF SIGHT PROFILE NORTH BOUND ATLANTA ROAD

