



Ed & Linda Heck
2879 Anderson Circle SE
30080

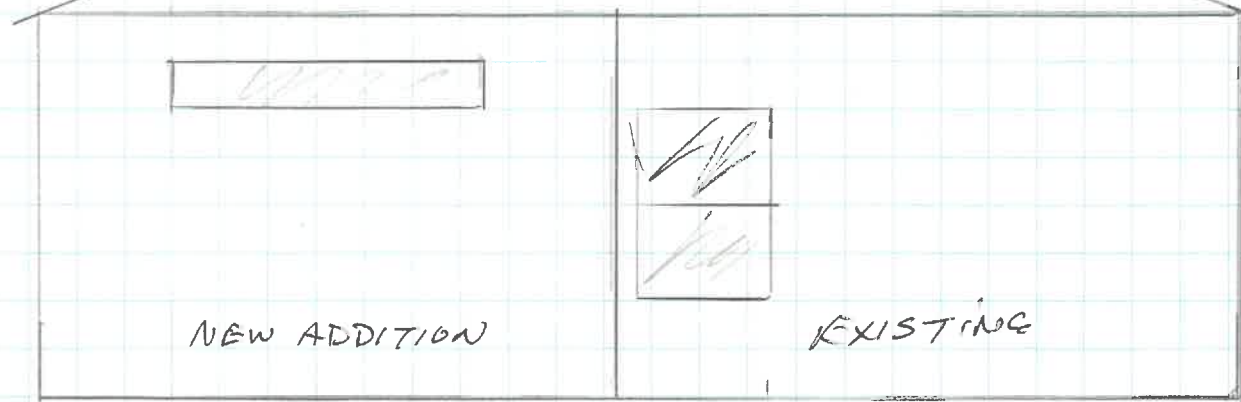


NEW ADDITION

EXISTING

LEFT SIDE ELEVATION

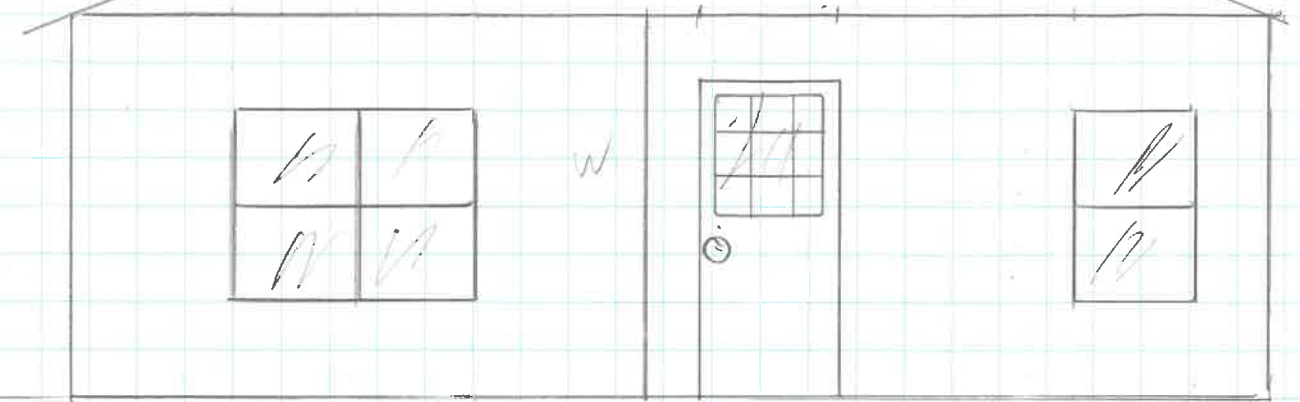


RIGHT SIDE ELEVATION EXISTING

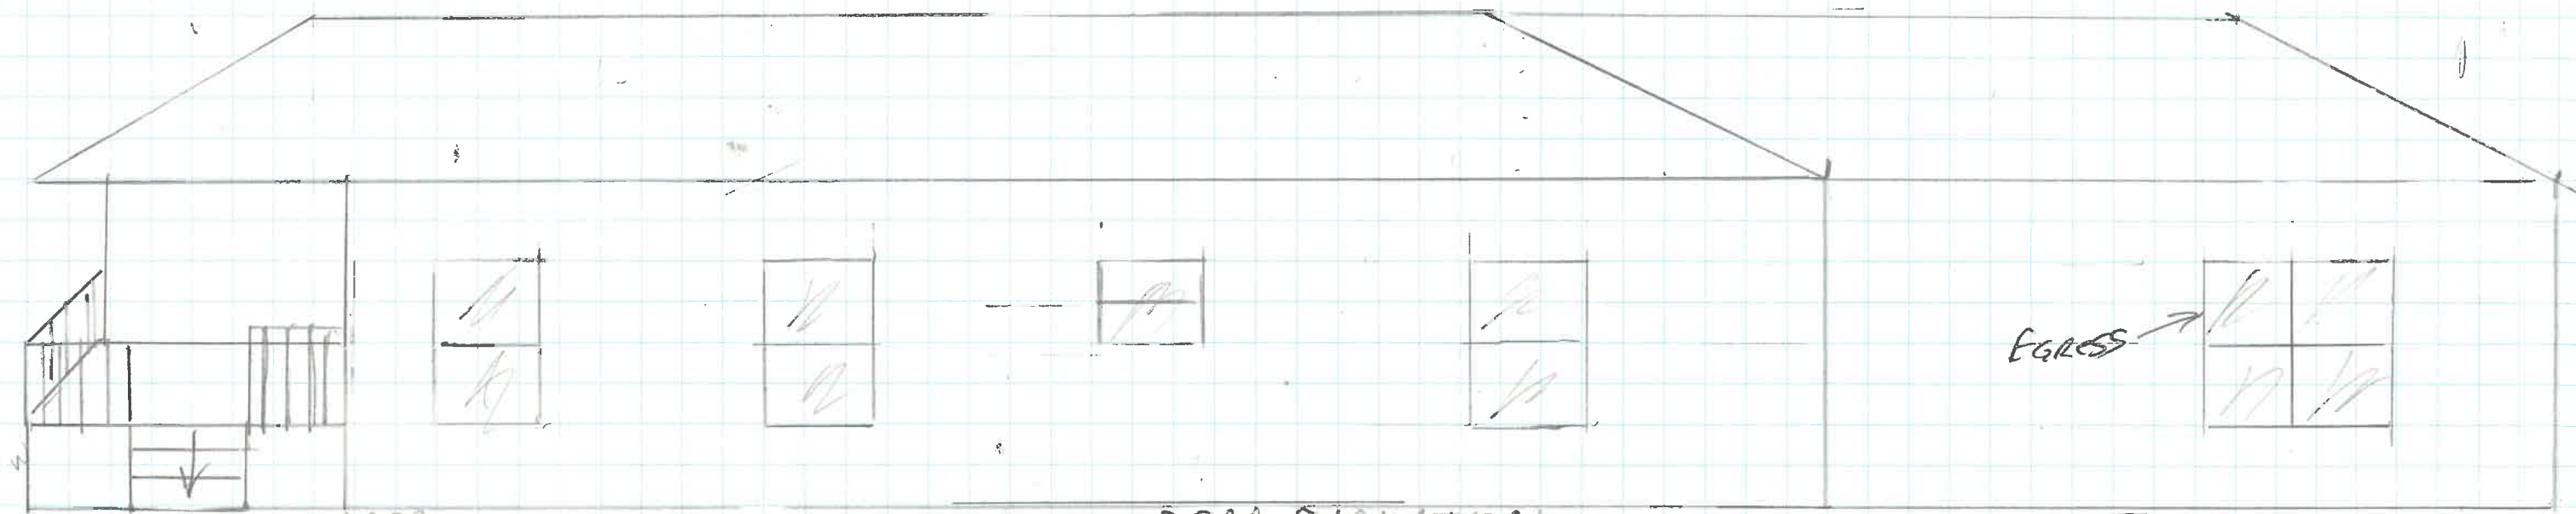

NEW AREA

REAR ELEVATION

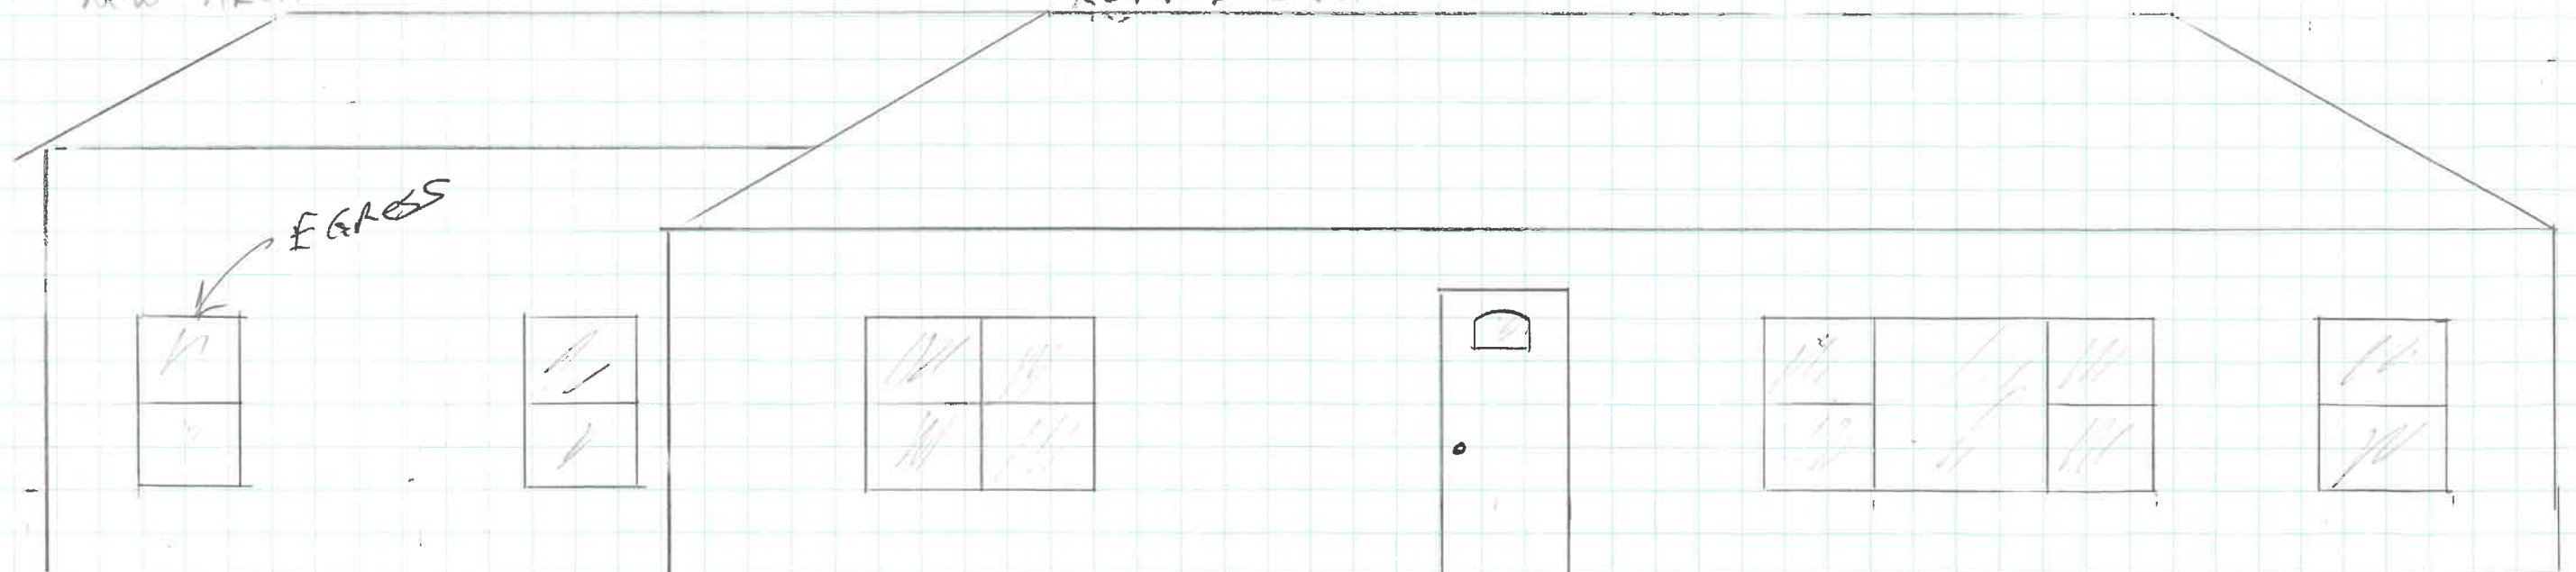

NEW AREA

FRONT ELEVATION


Ed & Linda Heck

2829 Anderson Circle SE

30080 - 770-633-2518


edheck2010@yahoo.com.

1/4" = 1'-0"

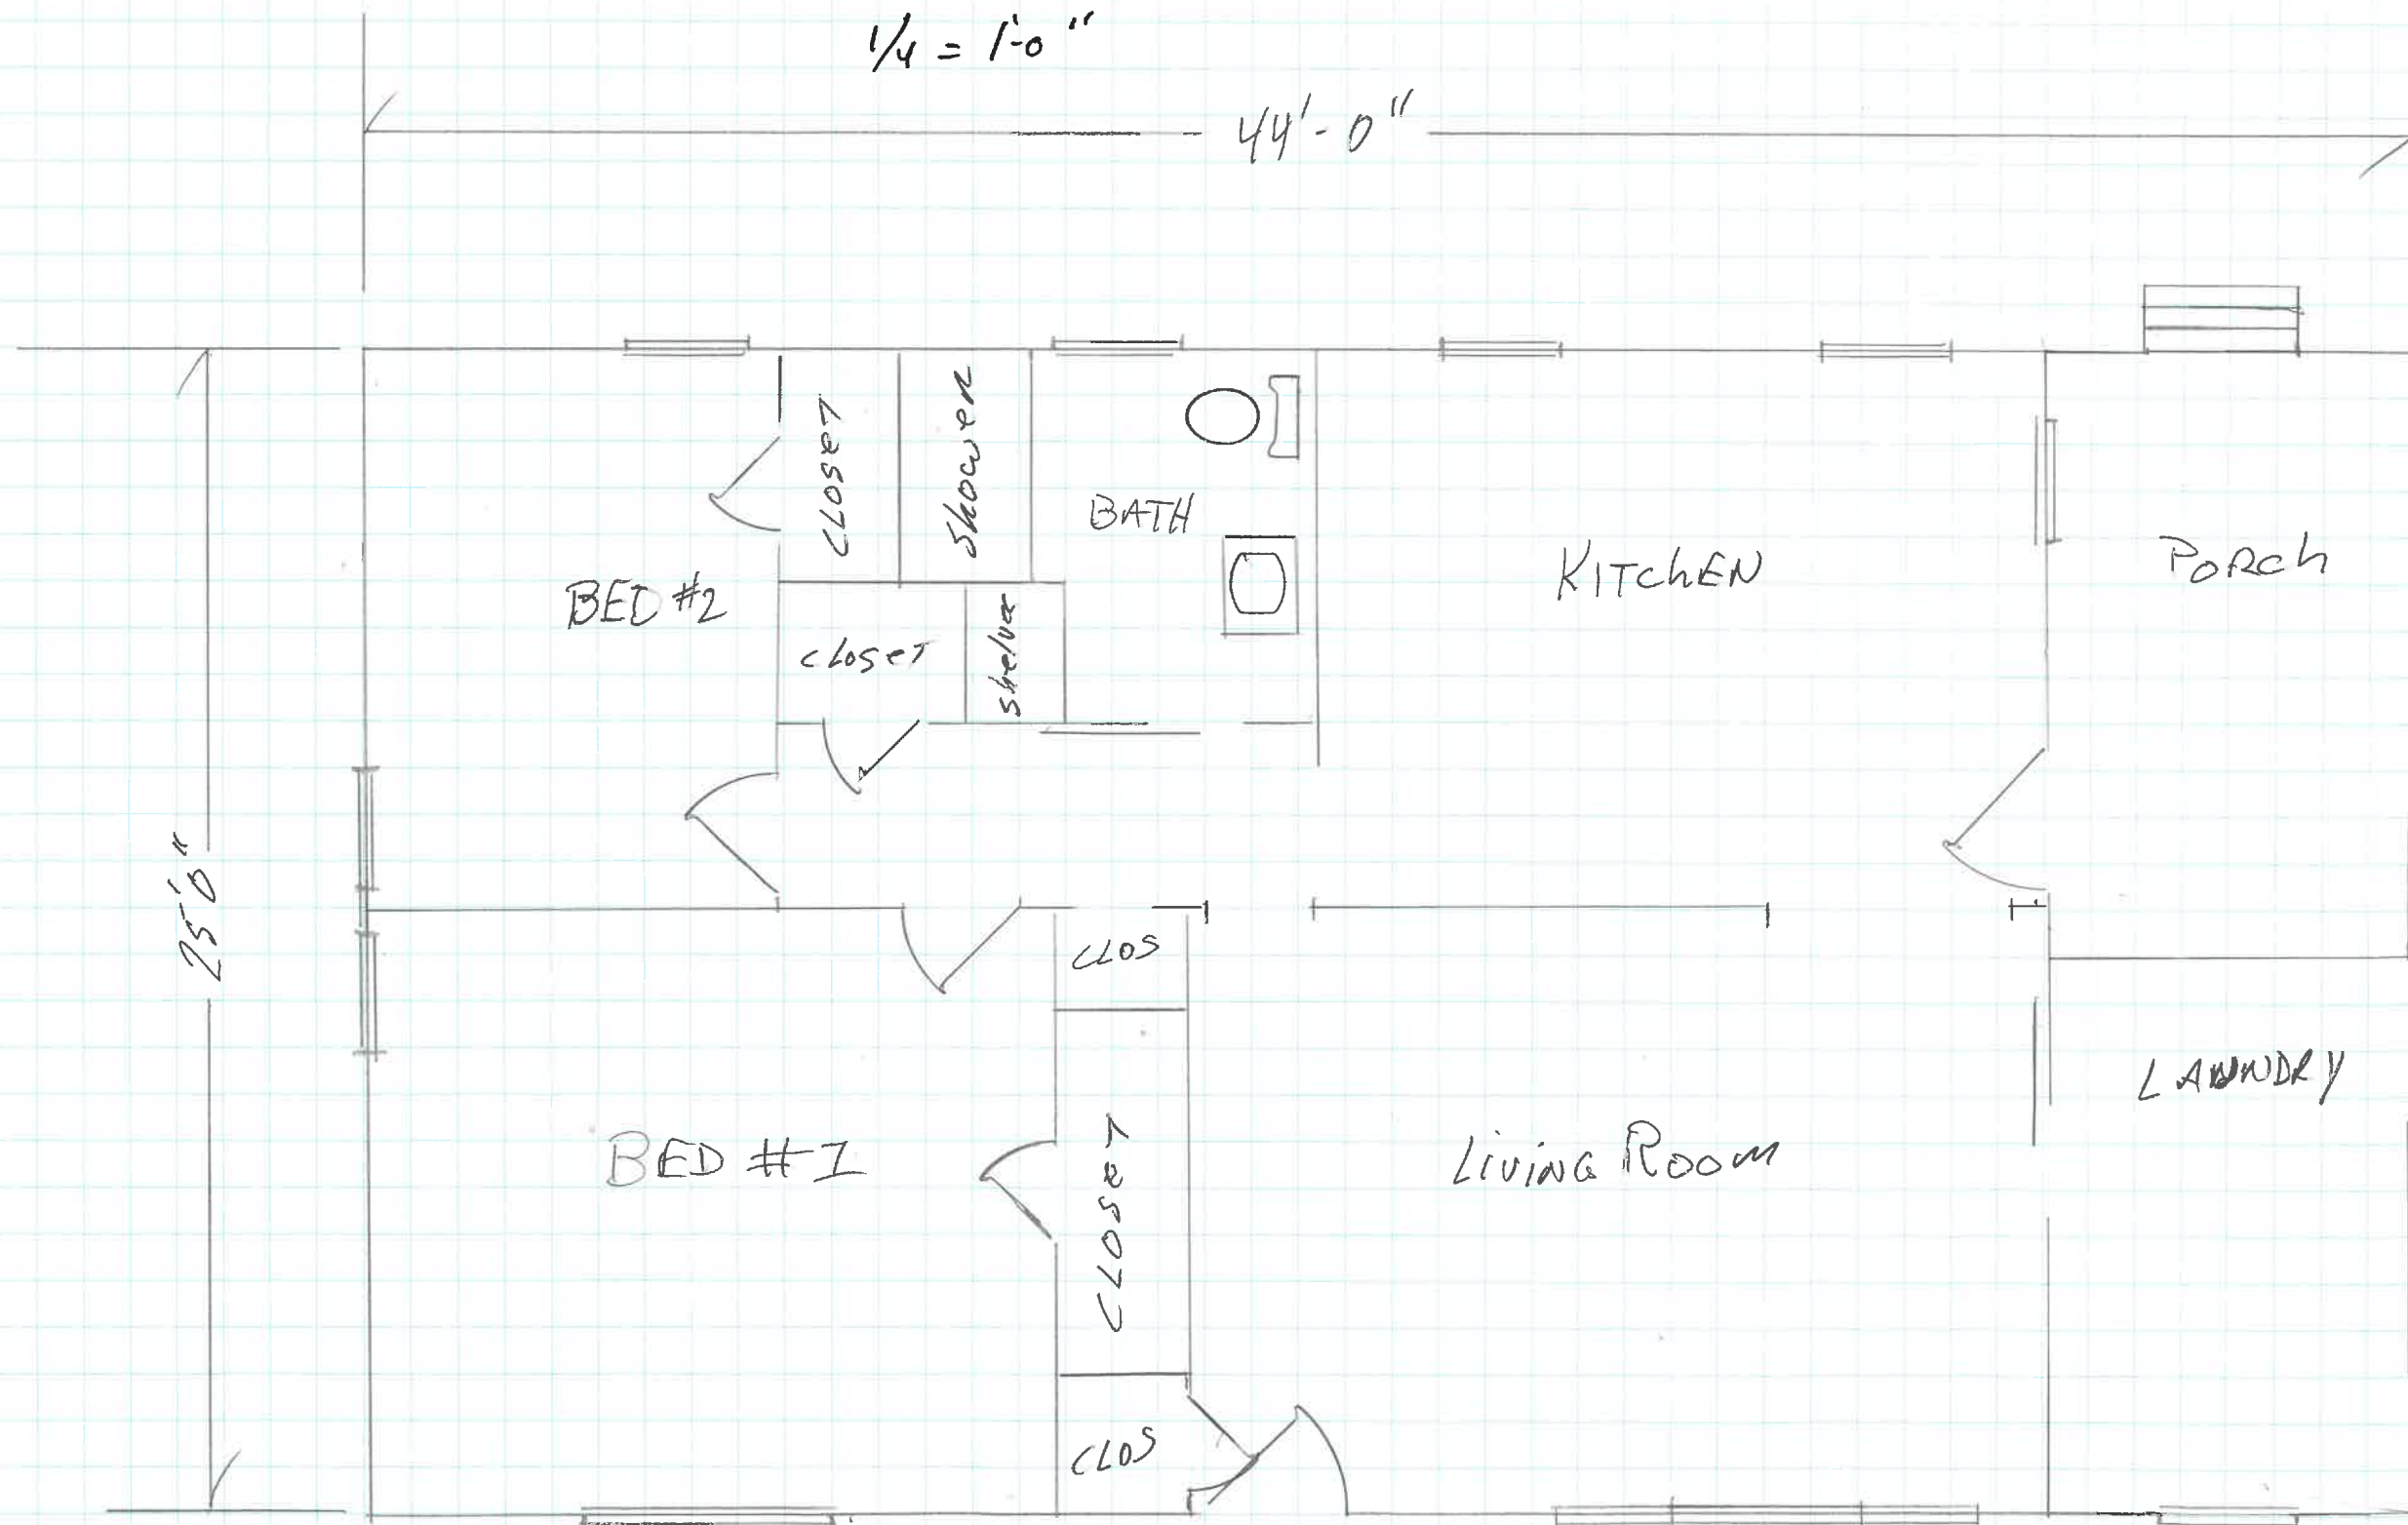

$$\frac{1}{4}'' = 1'0''$$

Ed: Linda Heck / edheck2010@yahoo.com
 2879 Anderson Circle SE.
 Smyrna, Ga 30080
 770-633-2518

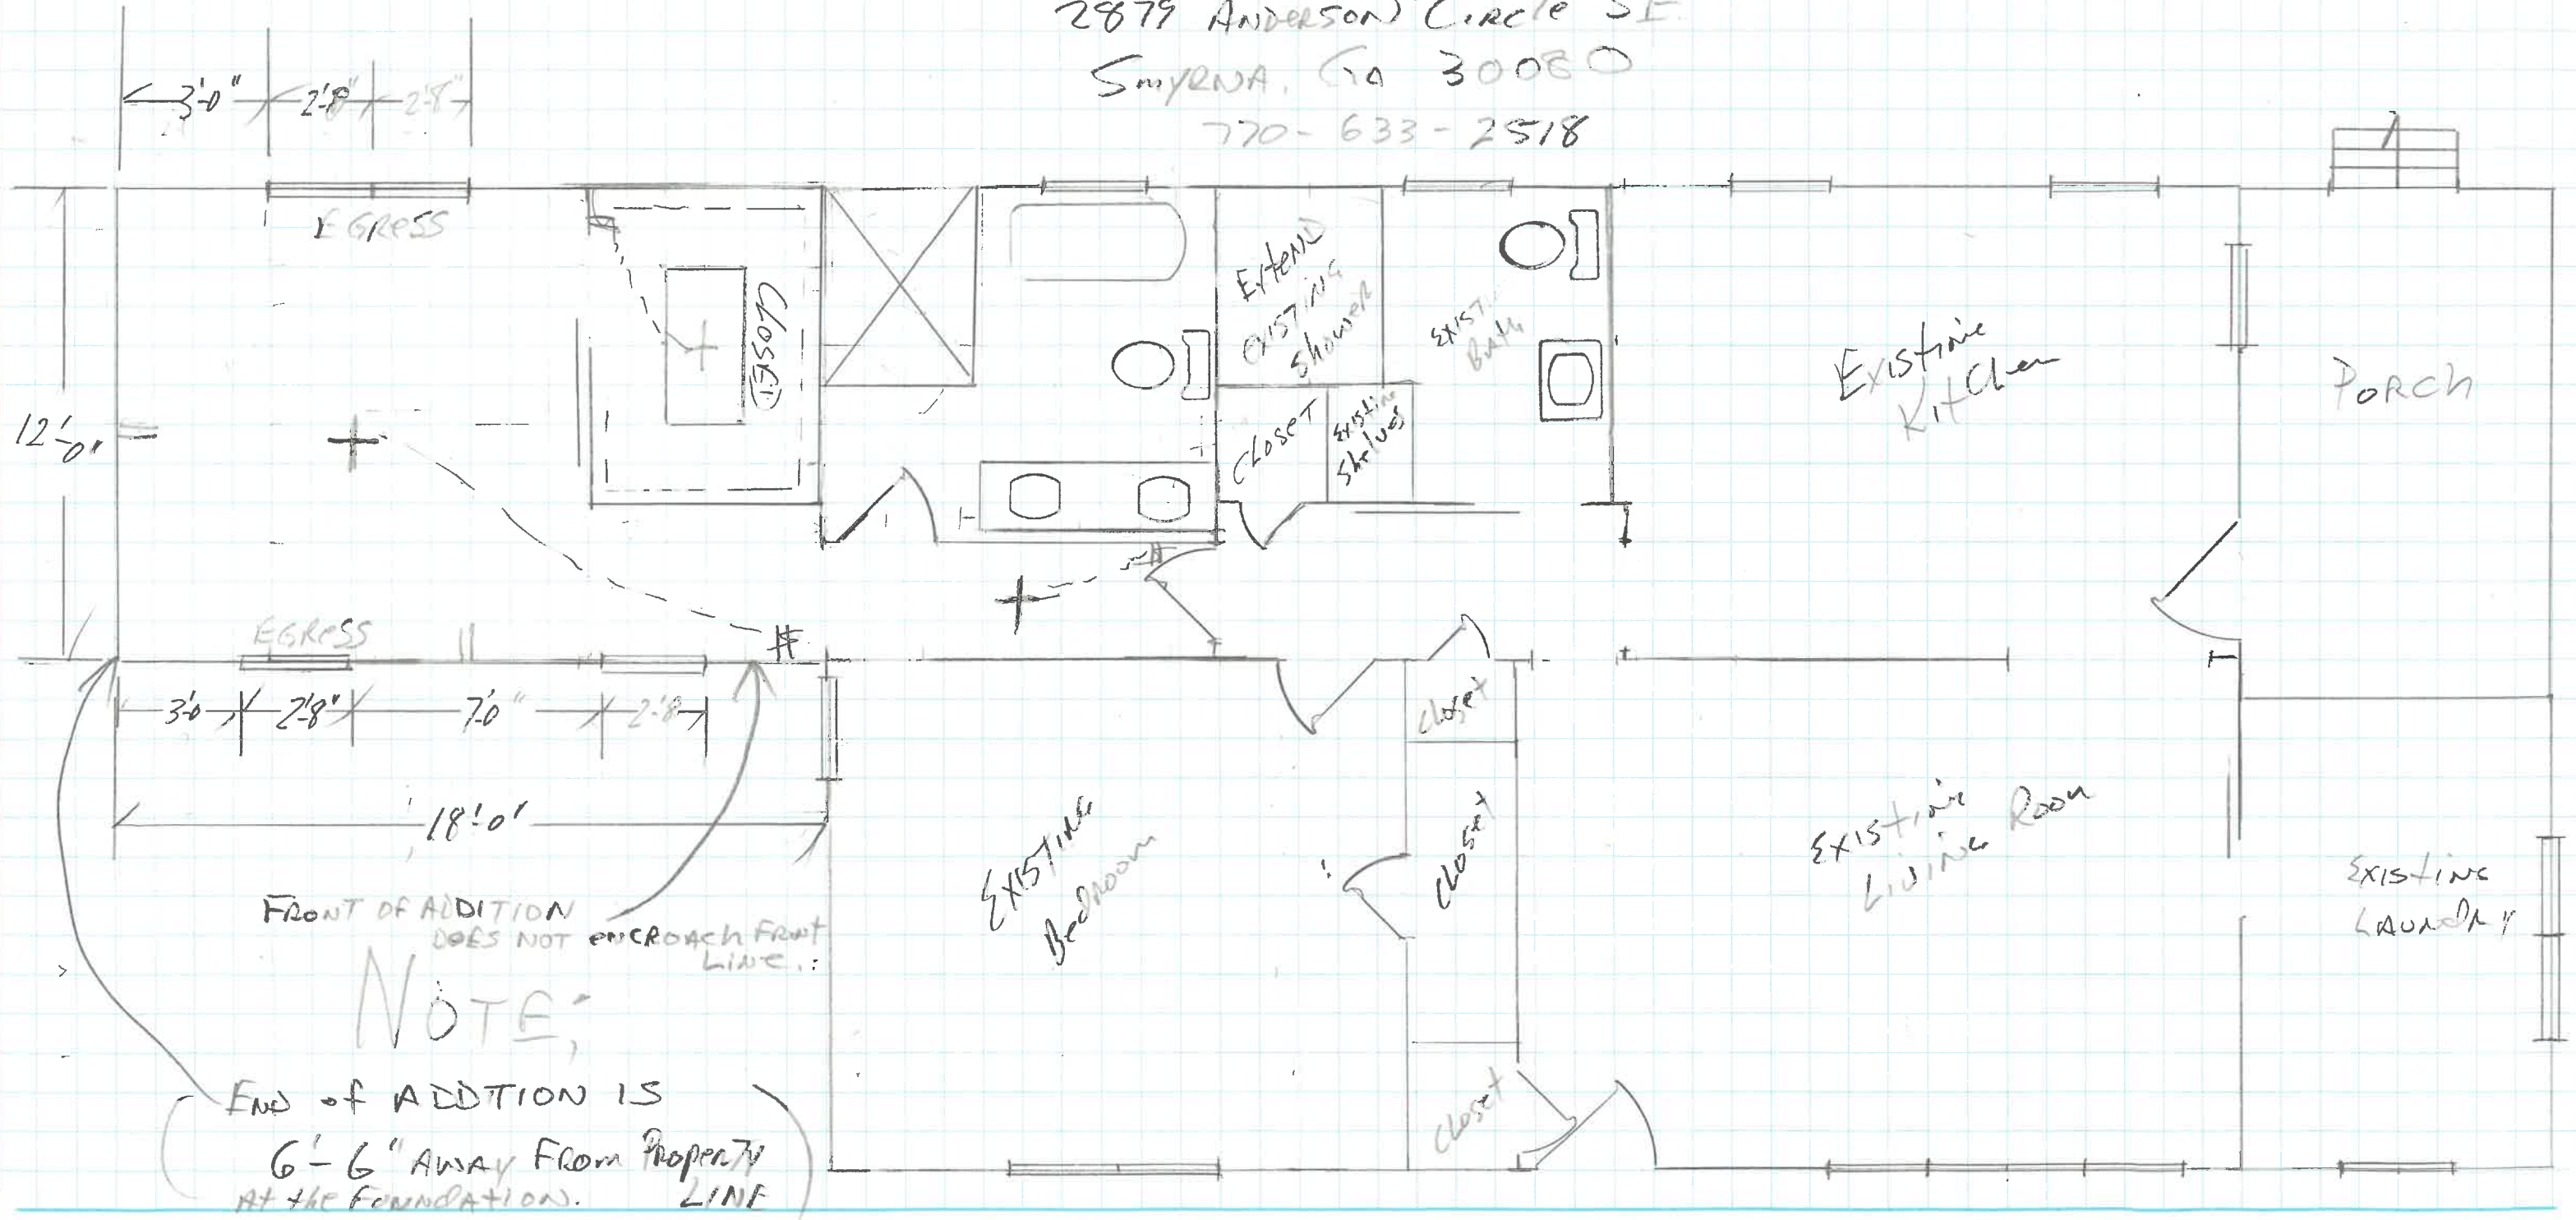

FRONT OF ADDITION
 DOES NOT ENCRoACH FRONT
 LINE.

NOTE:

END OF ADDITION IS
 6'-6" AWAY FROM PROPERTY
 LINE AT THE FOUNDATION.