

DEMOLITION NOTES:






- 1 REMOVE EXISTING DOOR.
- 2 REMOVE EXISTING WINDOW.
- 3 REMOVE EXISTING BRICK AND STONE VENEERS AND SHEATHING TO STUDS.
- 4 REMOVE EXISTING EMERGENCY EXIT LIGHT.
- 5 REMOVE EXISTING ROOF SHINGLES.
- 6 REMOVE EXISTING GUTTER

EXTERIOR COLOR SCHEDULE:

EXTERIOR WD. TRIM, EXTERIOR DOORS, FRAMES, LOUVERS, CUPOLA WALLS, GUTTERS AND DOWNSPOUTS, SOFFITS	MANUF.: JAMES HARDIE TO MATCH HARDIE TRIM SANDSTONE BEIGE JH30-20, GC TO VERIFY & MATCH EXISTING
EXTERIOR HARDIE TRIM, FASCIA, FRIEZE	MANUF.: JAMES HARDIE COLOR: SANDSTONE BEIGE JH30-20, GC TO VERIFY & MATCH EXISTING
WINDOWS	BEIGE/ALMOND ALUMINUM, GC TO VERIFY & MATCH EXISTING
BRICK:	MOUNT VERNON MODULAR GROUT: BUFF COLORED MORTAR
STONE:	LONESTAR - LIBERTY CLASSIC COLOR: AUTUMN GROUT: BUFF COLORED MORTAR GC TO VERIFY & MATCH EXISTING
ASPHALT SHINGLES:	MANUF.: GAF STYLE:TIMBERLINE SERIES, T-30 WITH "SHADOW ACCENT" COLOR: WEATHERED WOOD GC TO VERIFY & MATCH EXISTING
NOTE: ALL ROOF MOUNTED EQUIPMENT SHALL BE PAINTED TO MATCH ROOF COLOR	
SHUTTERS	ARCHITECTURALDEPOT.COM 14" JOINED SHUTTERS WITH INSTALL SCREWS, WIDE STANDARD SIZE FOUR BOARD PRE-FINISHED. COLOR: #282, COLONIAL GREEN GC TO VERIFY & MATCH EXISTING.


CONSTRUCTION NOTES:

- 1 SHUTTERS- SEE WINDOW SCHEDULE FOR SIZES.
- 2 EXTRUDED ALUMINUM 5" WIDE GUTTERS WITH SPIKE & FERRILE AT 36" O.C. OGEE PROFILE. CONNECT 4"DIAMETER DOWNSPOUTS TO UNDERGROUND STORM SYSTEM, TO MATCH EXISTING
- 3 BRICK SOLDIER COURSE
- 4 EXTRUDED ALUMINUM 3" WIDE DOWNSPOUTS TO UNDERGROUND STORM SYSTEM, TO MATCH EXISTING
- 5 BRICK VENEER - SEE EXTERIOR FINISH SCHEDULE
- 6 ROUNDED PRECAST SILL, TO MATCH EXISTING.
- 7 36" DIAMETER VENT LOUVRES, PROVIDE PAINTABLE UNIT AND PAINT PER SCHEDULE, HEIGHT AS SHOWN ON ELEVATIONS. SEE DETAIL 5/A2.2.
- 8 ALUMINUM SINGLE HUNG WINDOWS, TO MATCH EXISTING
- 9 WALL MOUNTED HALF CYLINDER MINI SCOSCE, TYP. AT EACH EXTERIOR DOOR, TO MATCH EXISTING.
- 10 H.M. INSUL. EXTERIOR DOOR AND FRAME - SEE DOOR SCHEDULE
- 11 WALL MOUNTED LIGHT FIXTURE, TYP. AT STRIKE SIDE OF EACH EXTERIOR DOOR. SEE LIGHT FIXTURE SCHEDULE. GC TO MATCH MOUNTING HEIGHTS TO EXISTING BUILDING EXTERIOR LIGHTS, MIN. 80" ABOVE FINISHED GRADE.
- 12 STONE VENEER - SEE EXTERIOR FINISH SCHEDULE

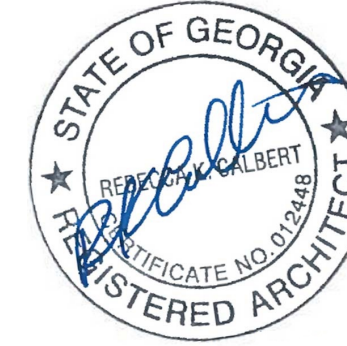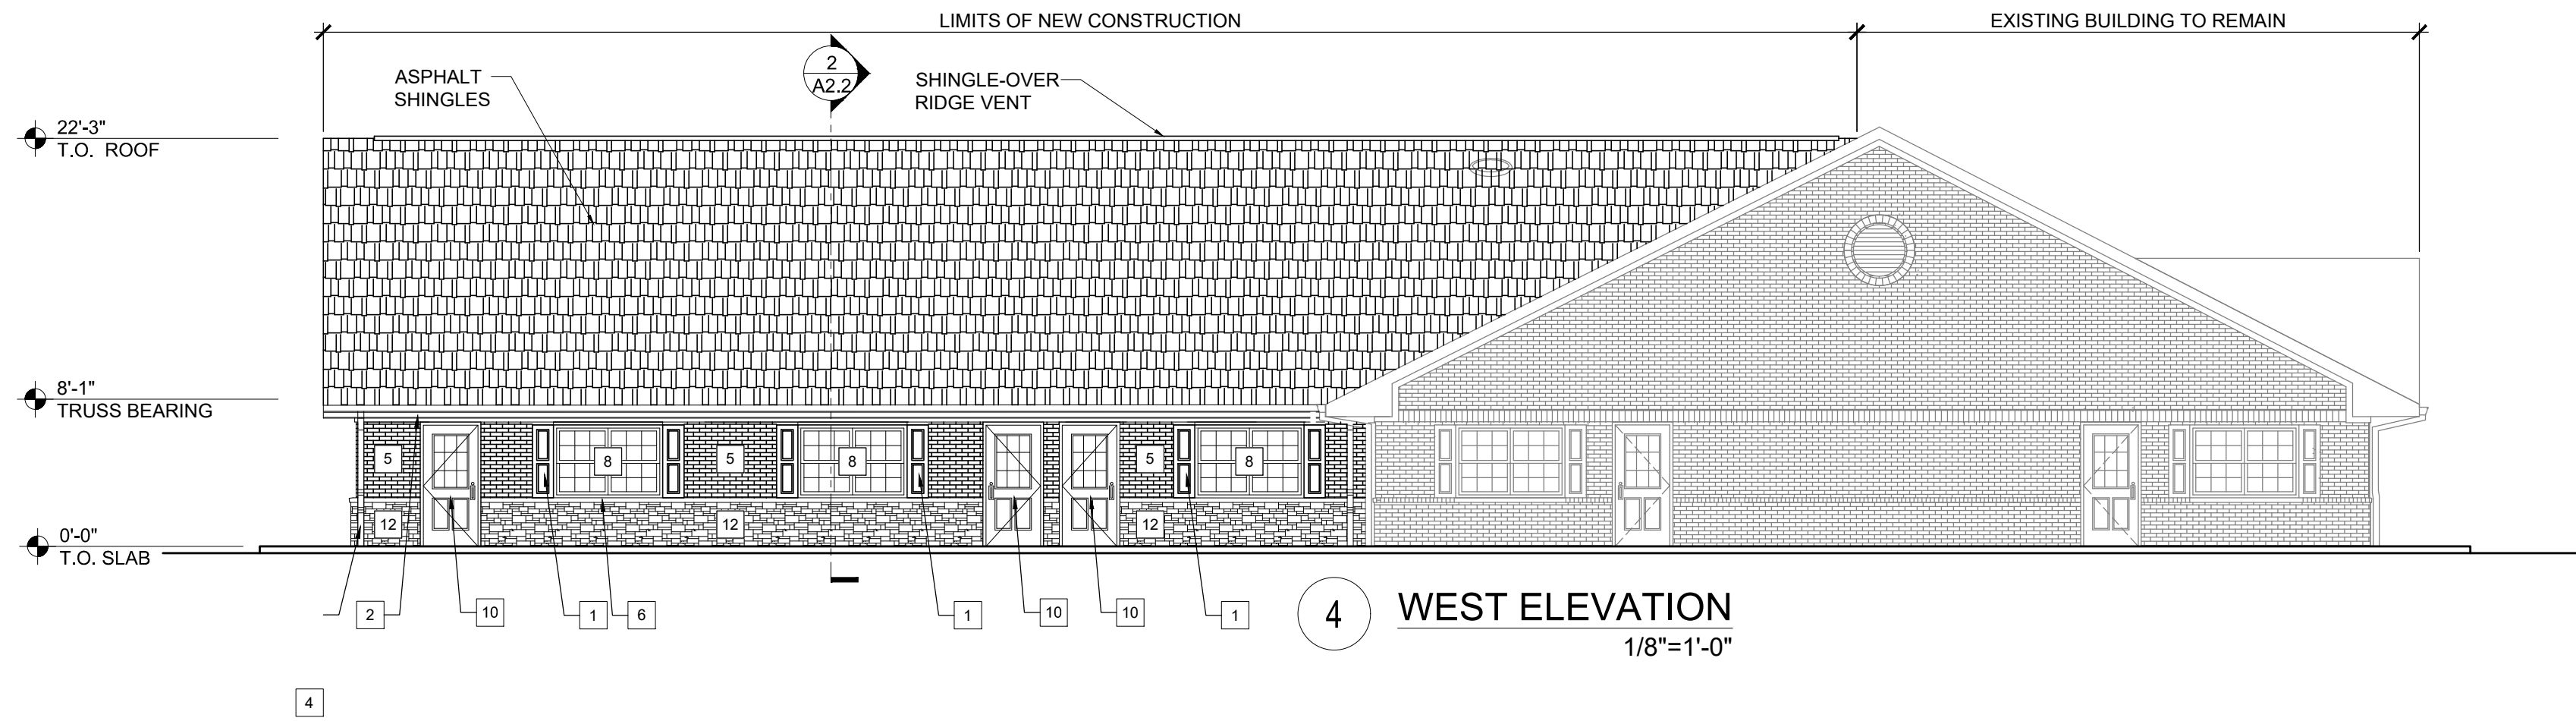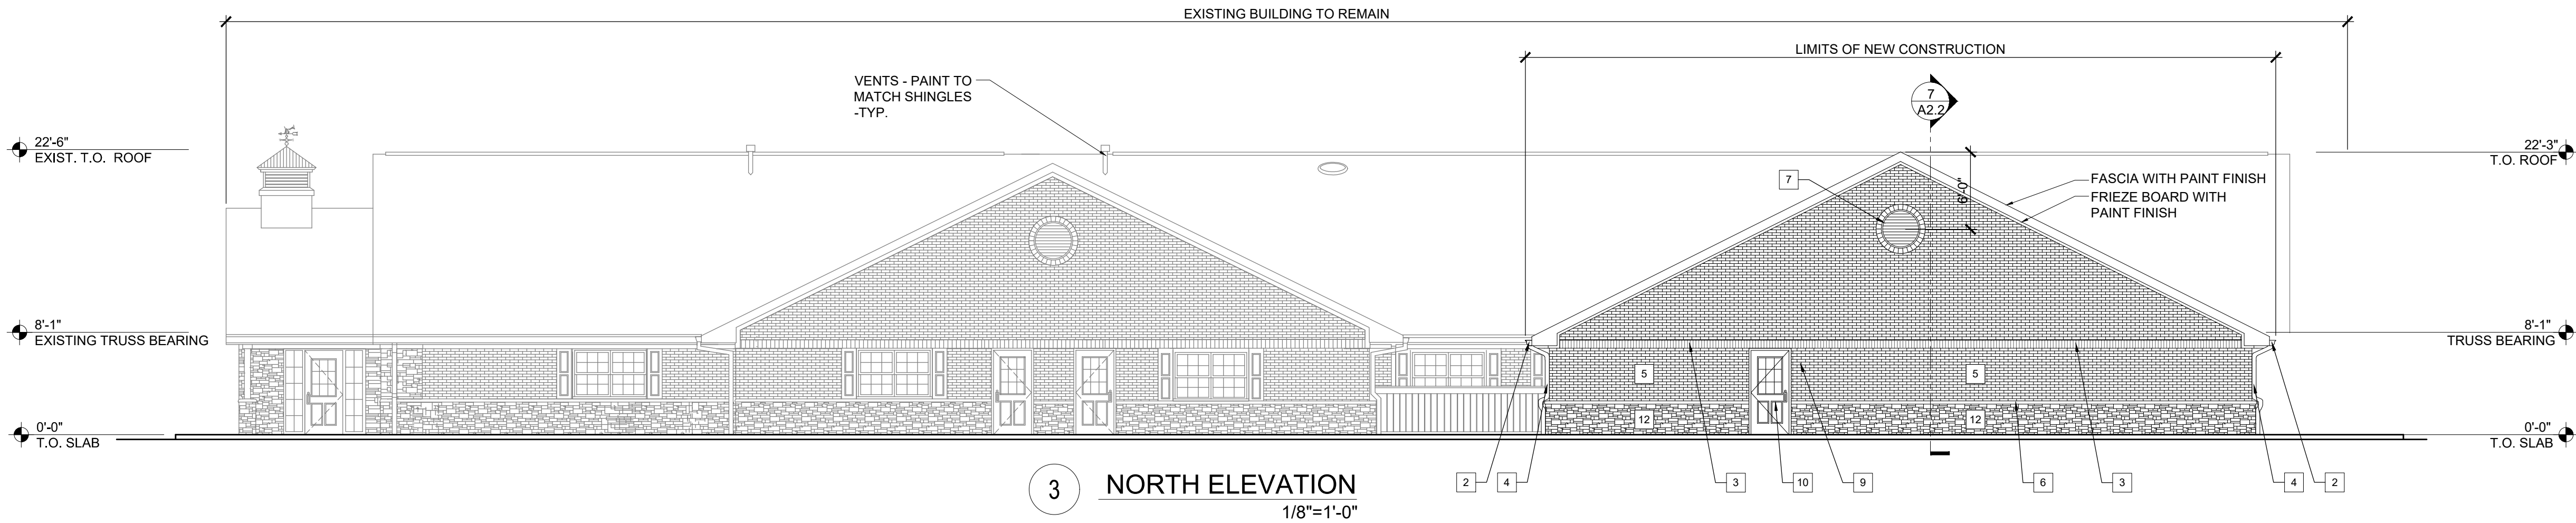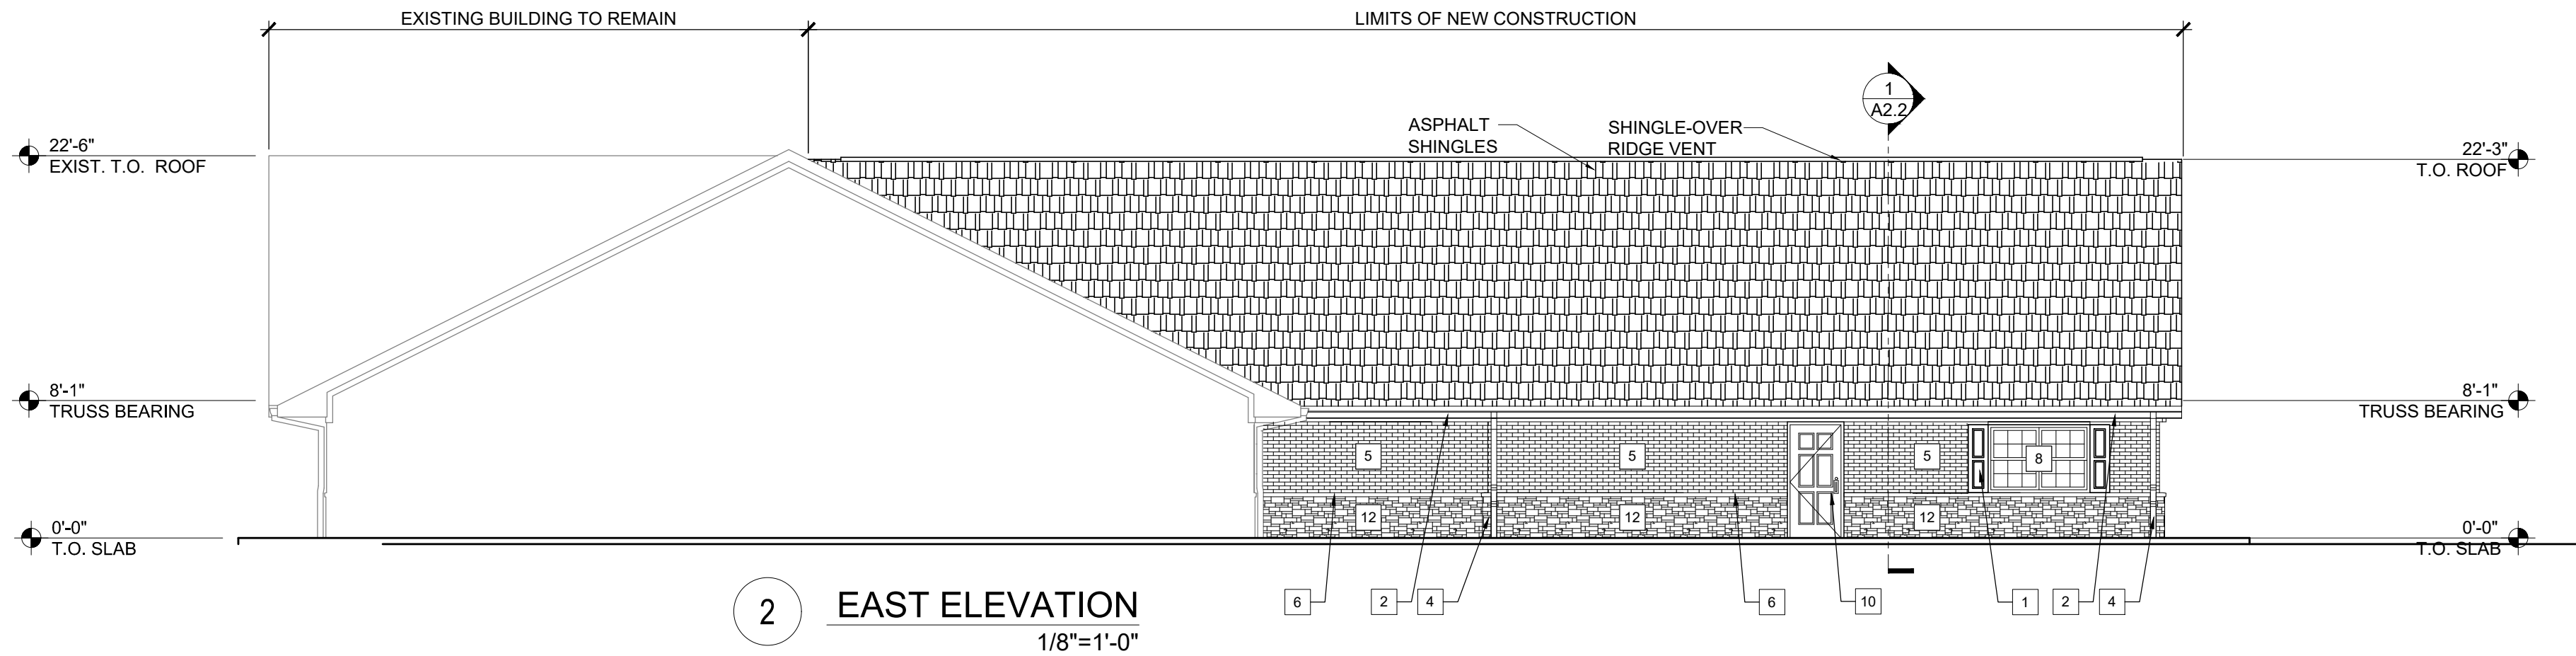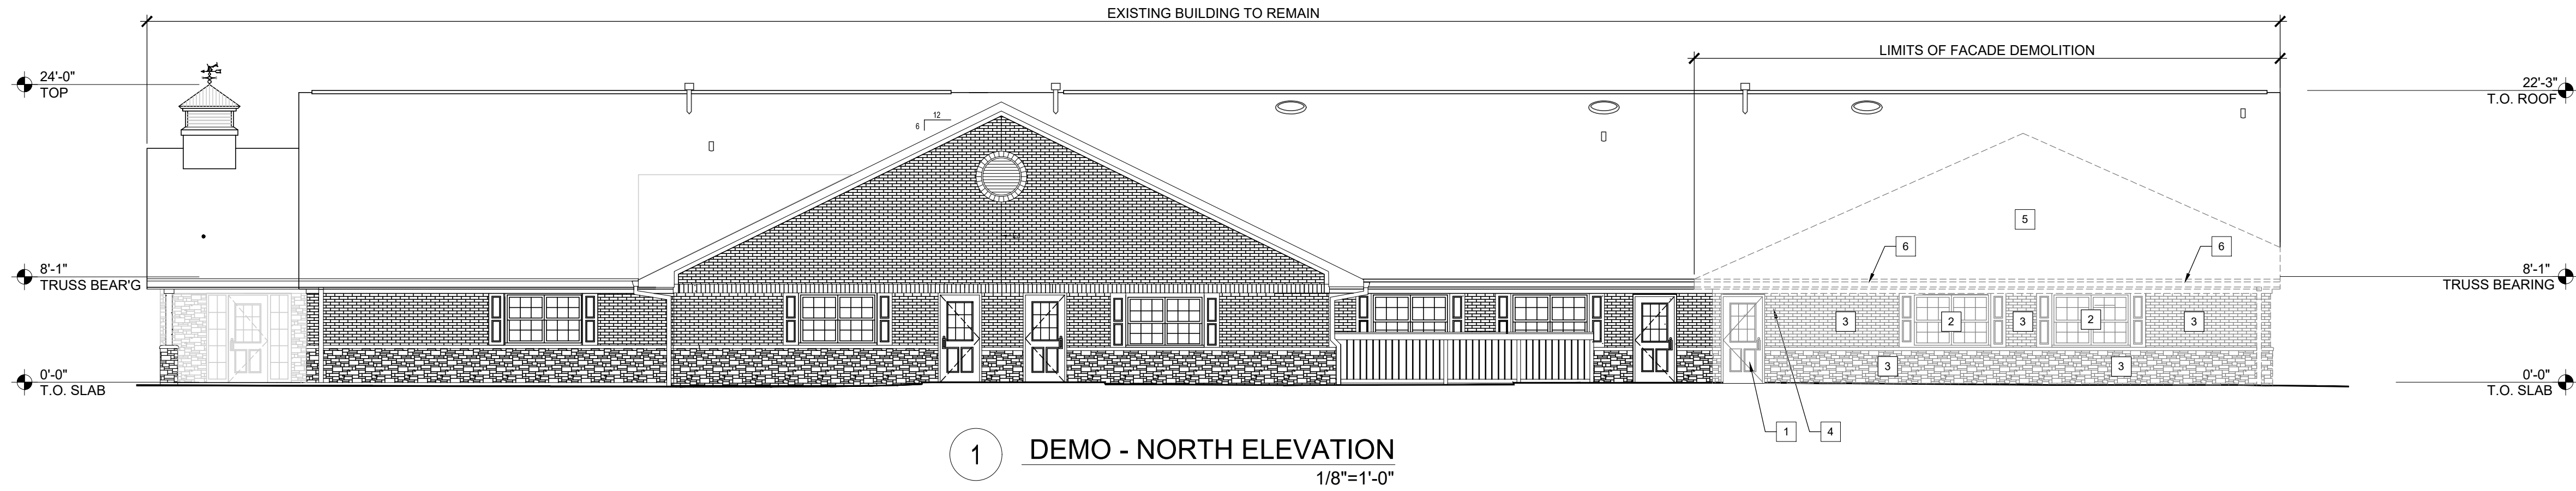

JOB NUMBER: 22246
CHECKED BY: RKC

CALBERT DESIGN GROUP
2950 CHEROKEE ST. NW, SUITE 600
KENNESAW, GA 30144 | 404-689-5001
INFO@CALBERTDESIGN.COM

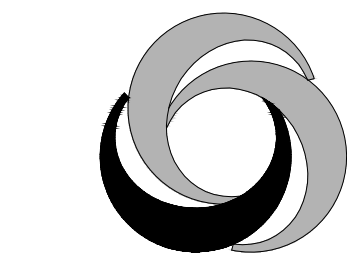

Primrose Schools®
The Leader in Educational Child Care®
3200 Windy Hill Road SE, Suite #1200E
Atlanta, GA 30339 770-529-4100

PROJECT LOCATION:
PRIMROSE SCHOOL of
SMYRNA WEST
661 CHURCH ROAD
SMYRNA, GA 30080

REVISIONS
DATE: DESCRIPTION:

ELEVATIONS

A2.1

DATE: 02/28/2023