



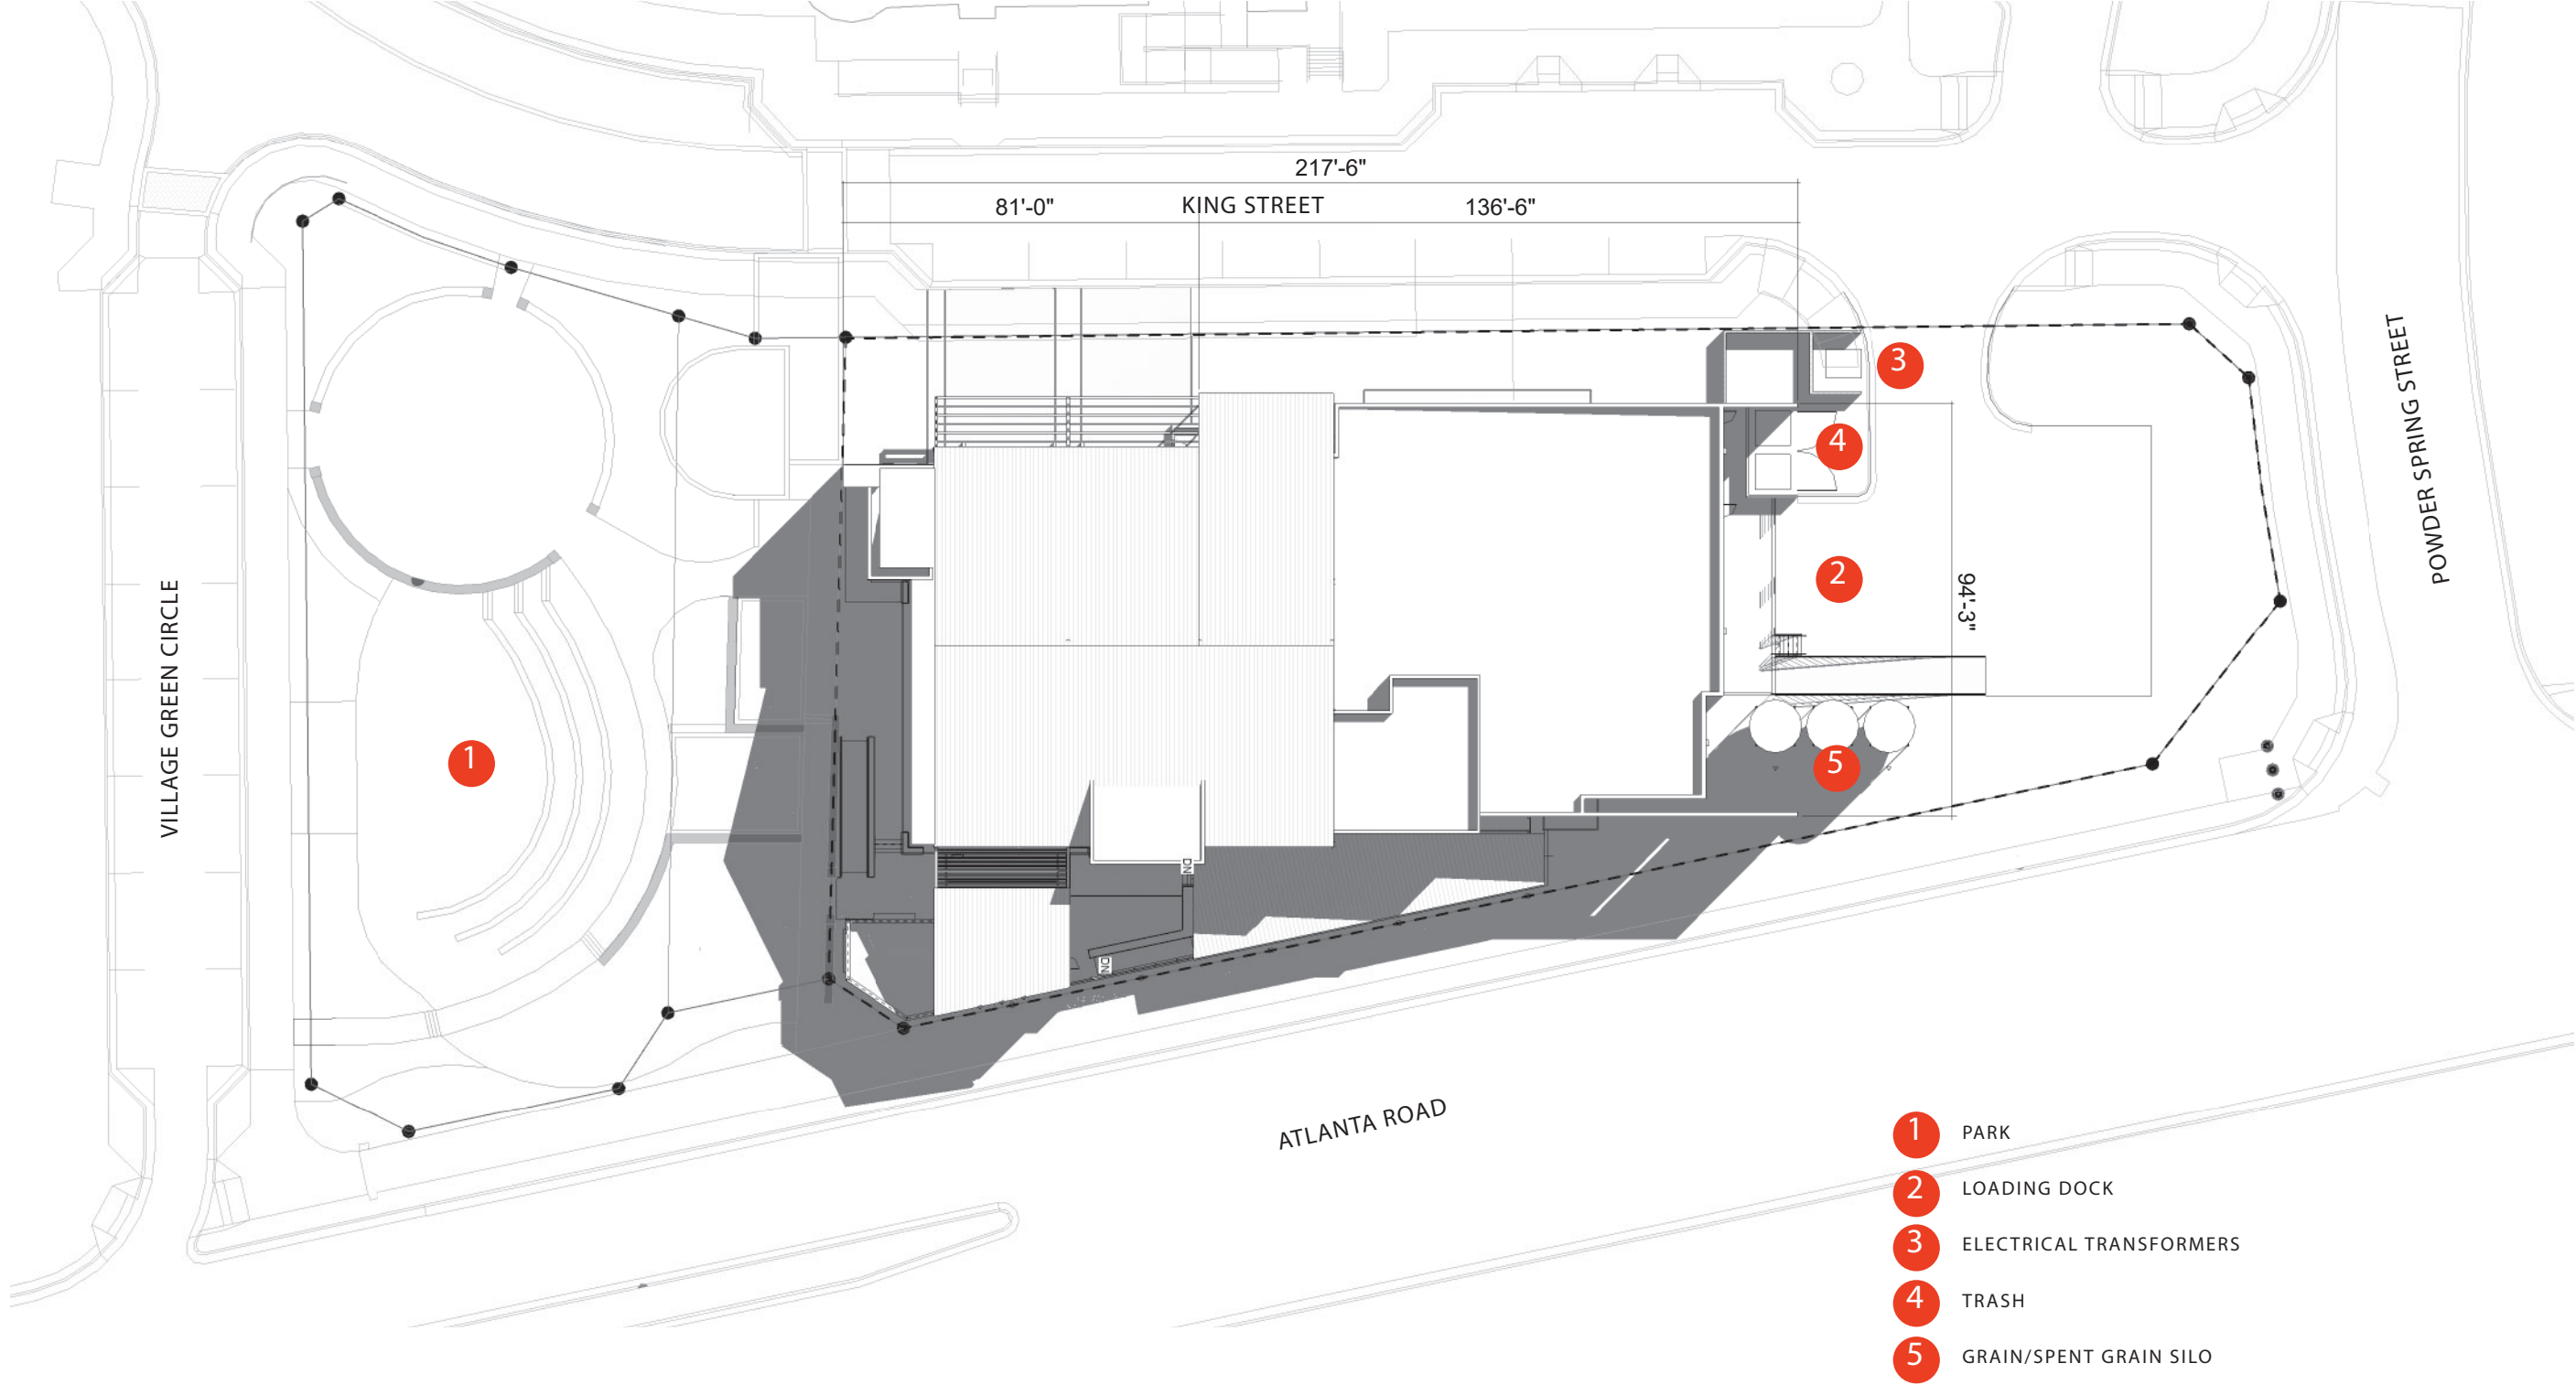


# STILLFIRE BREWING

# SITE PLAN



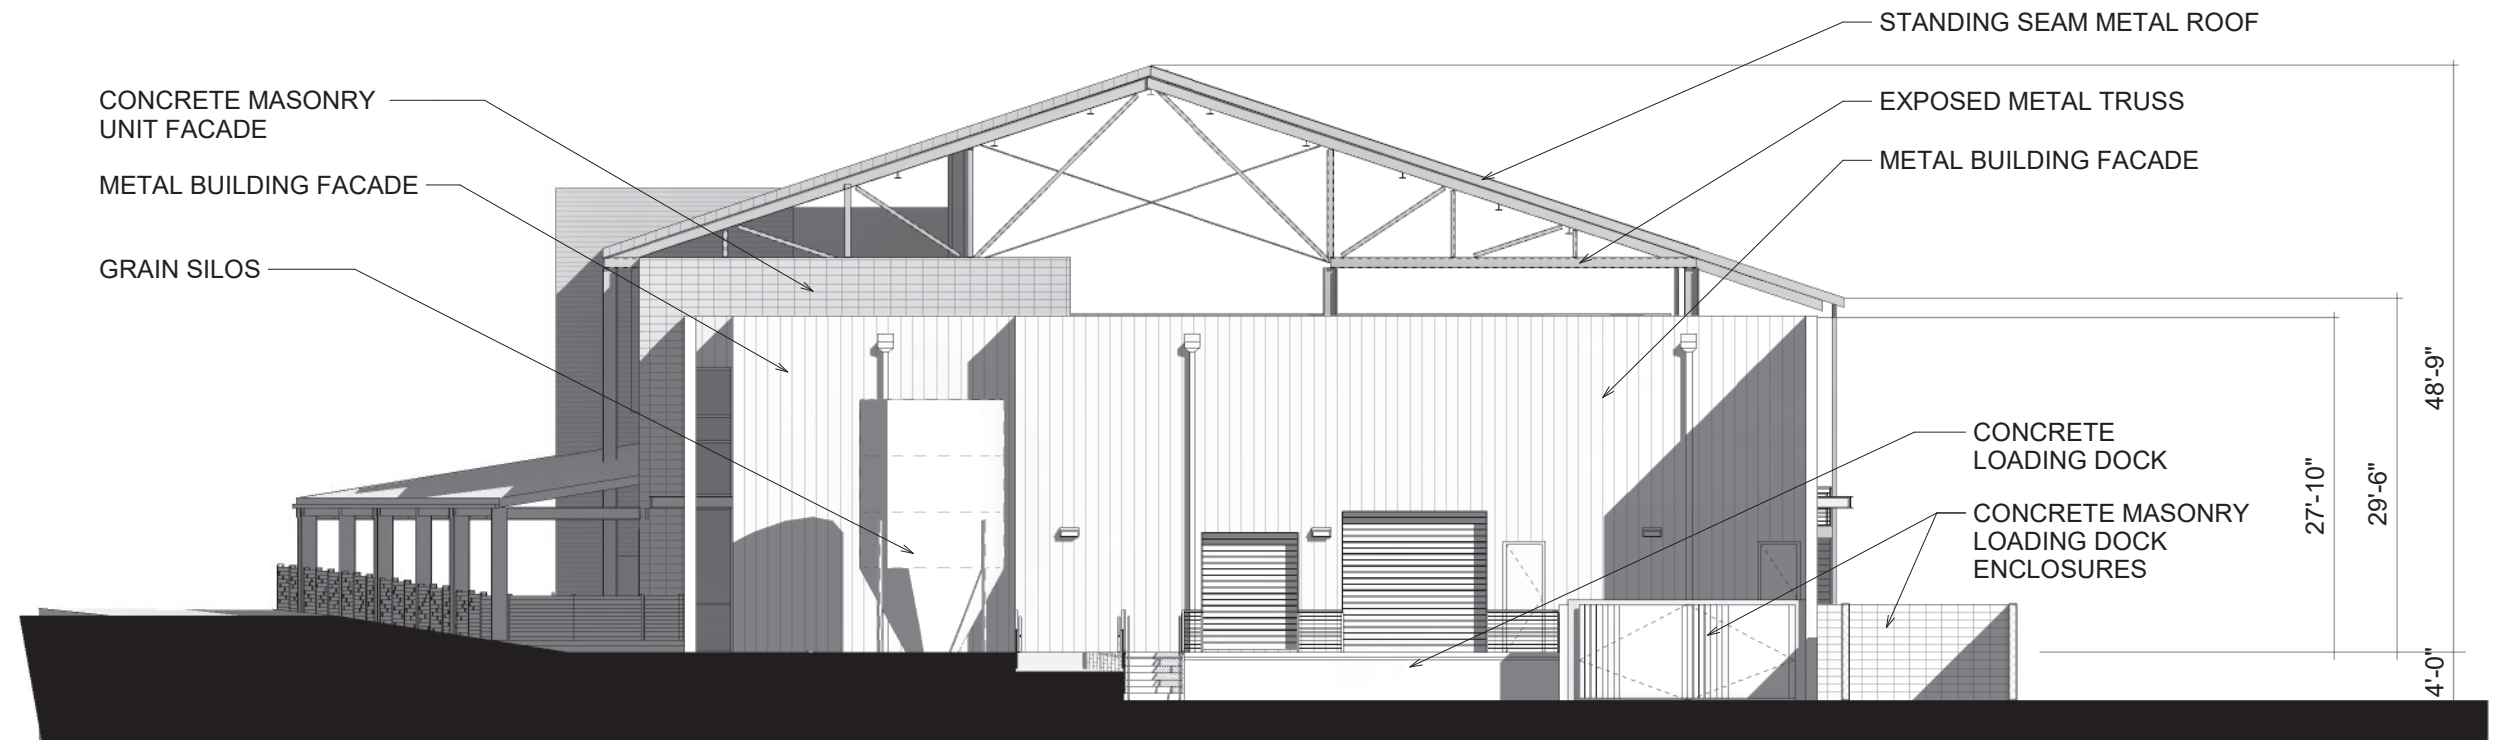


NORTH ELEVATION

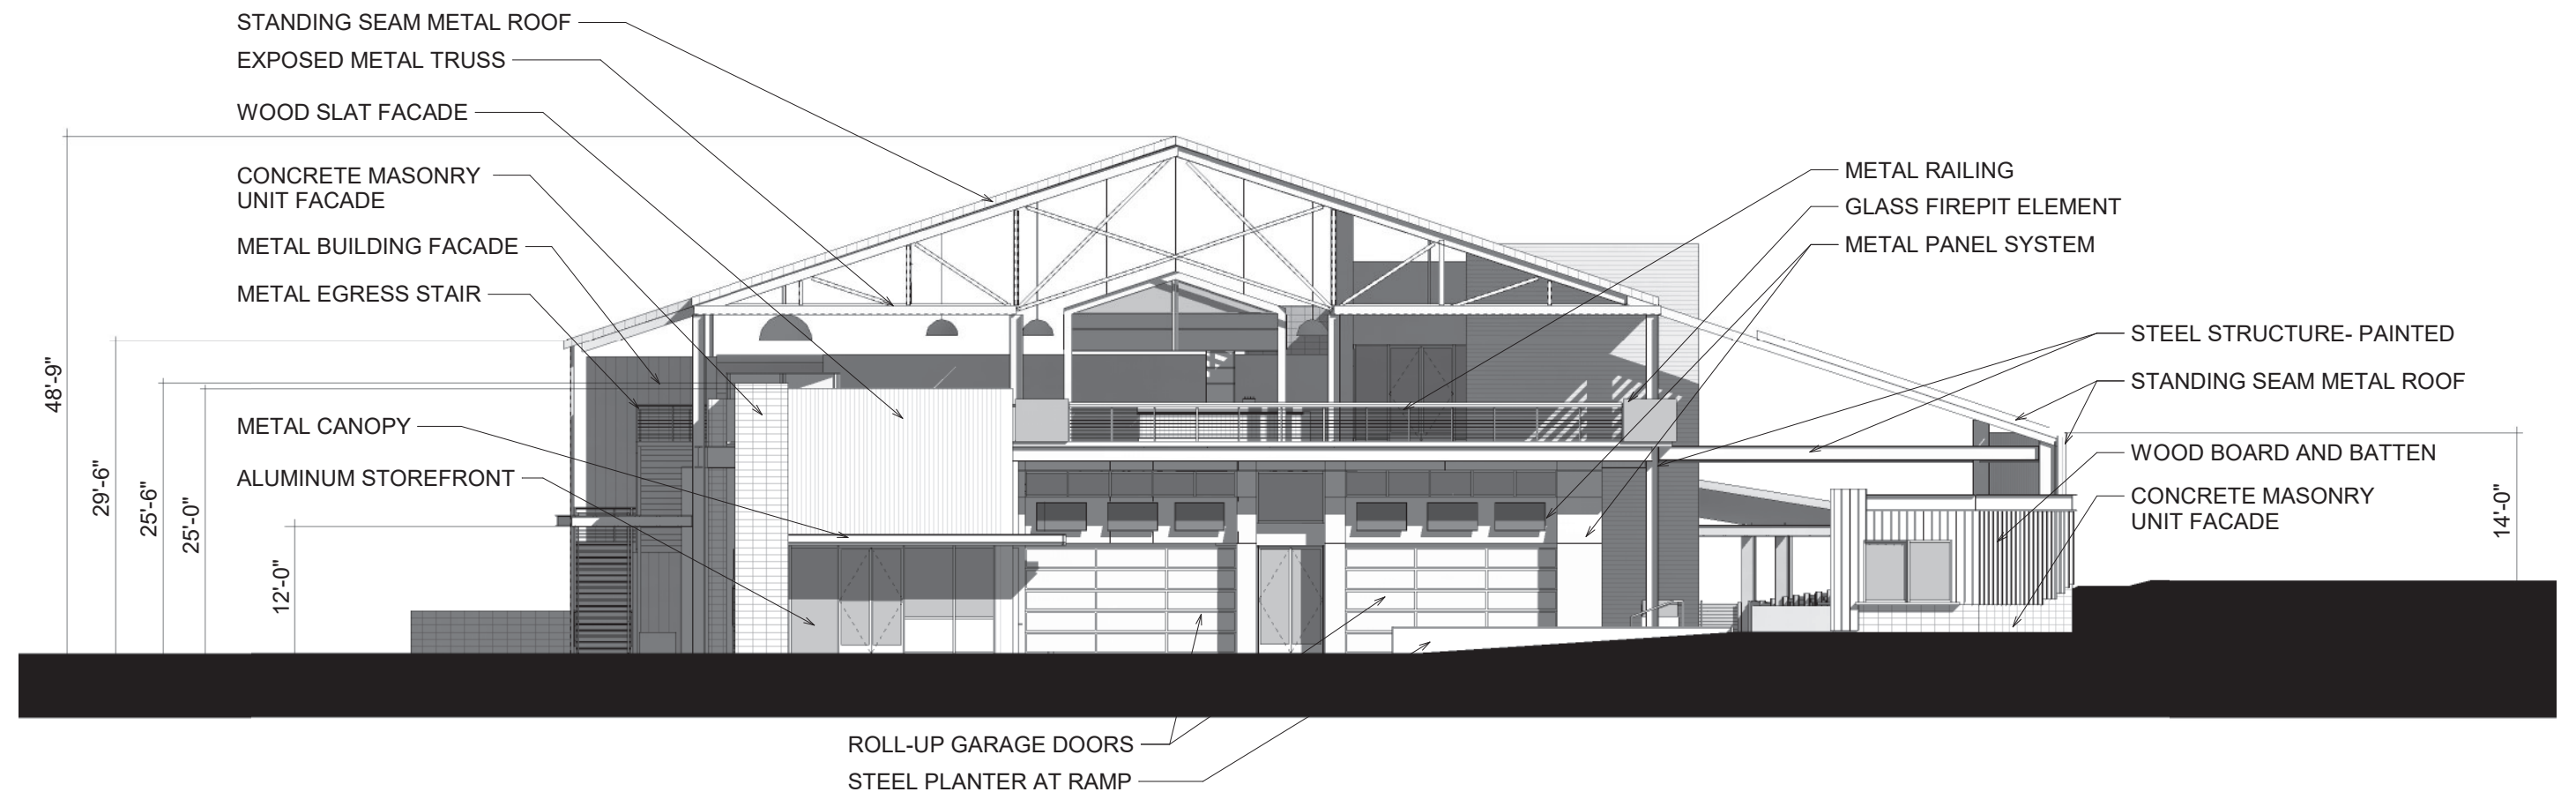


SOUTH ELEVATION





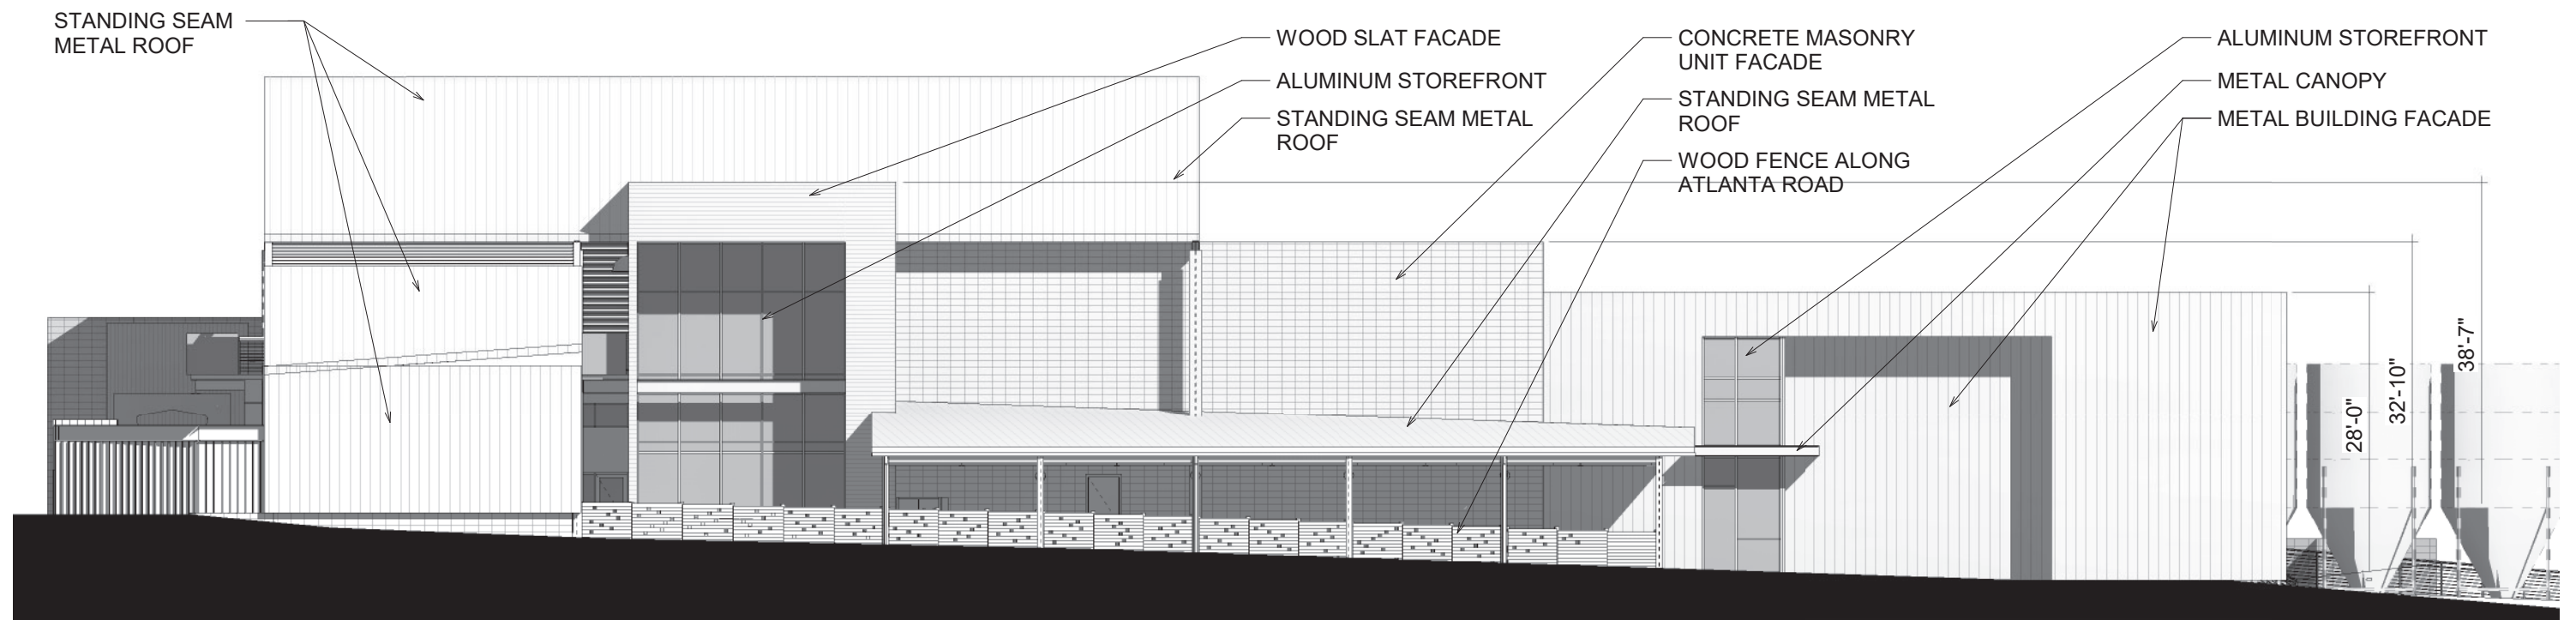

EAST ELEVATION

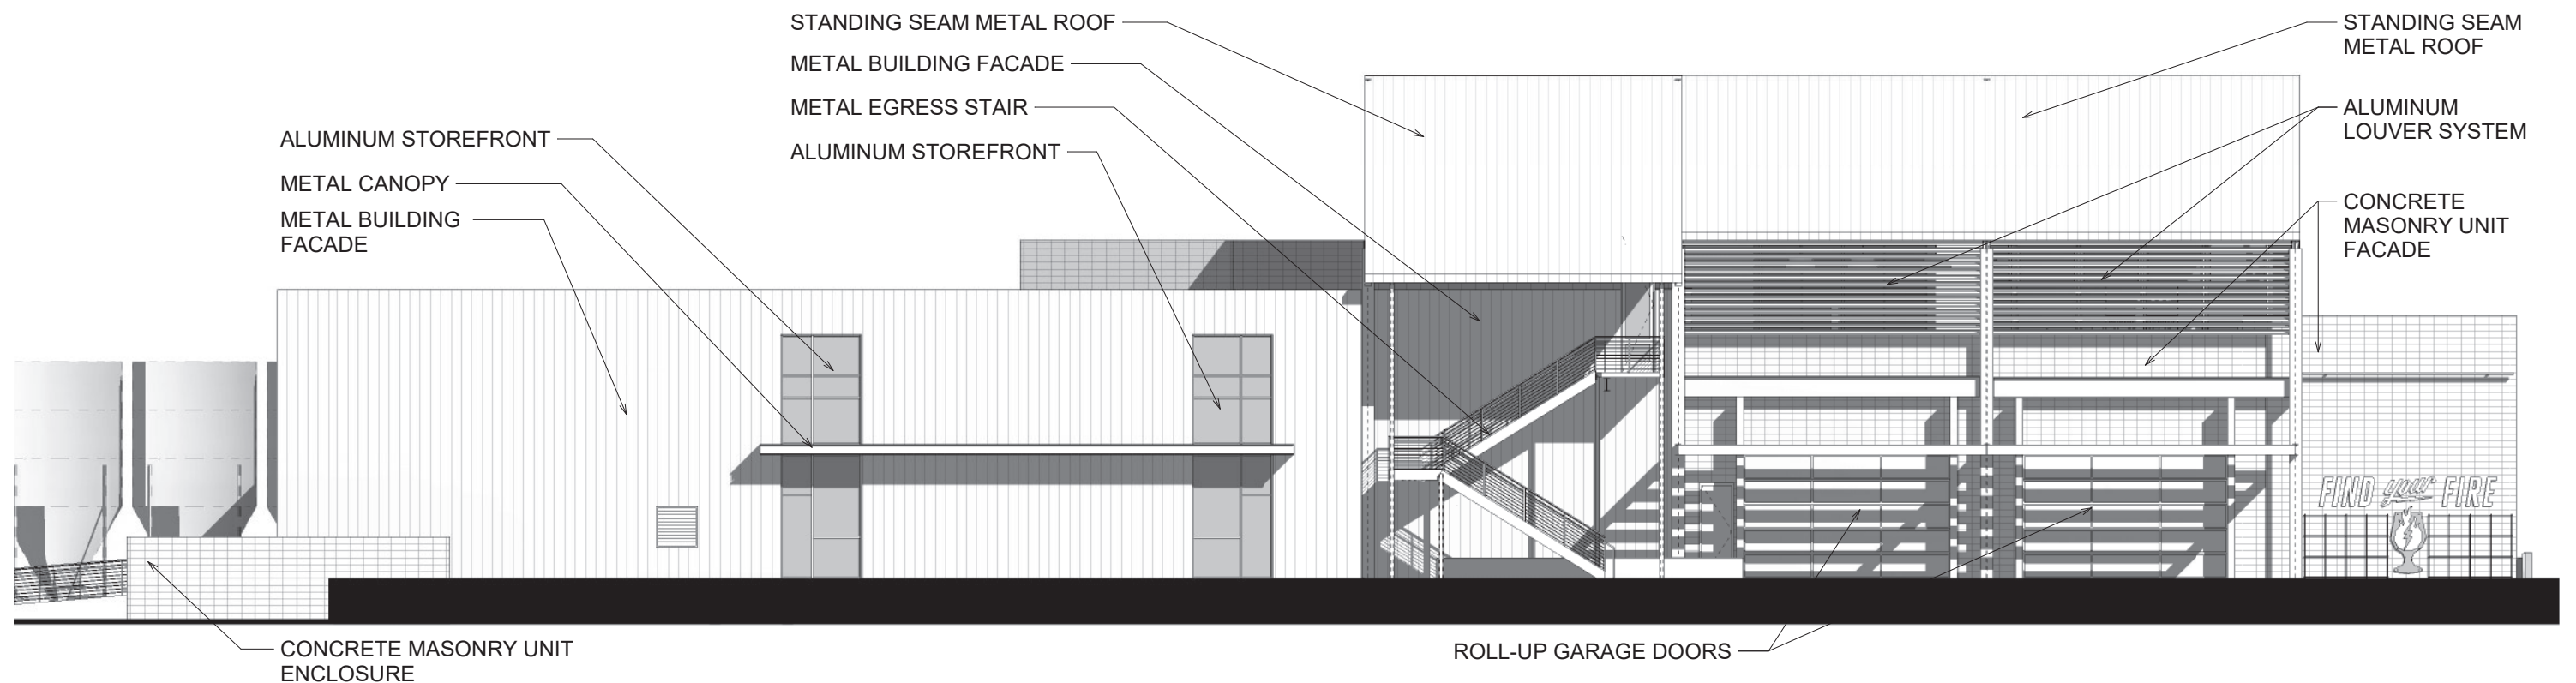



WEST ELEVATION

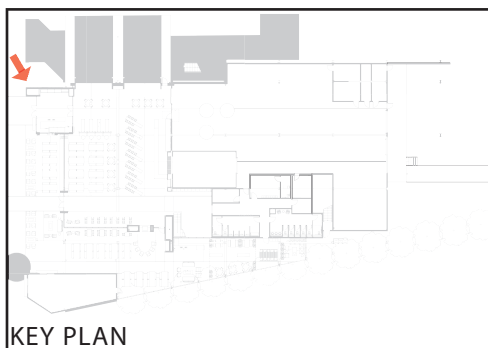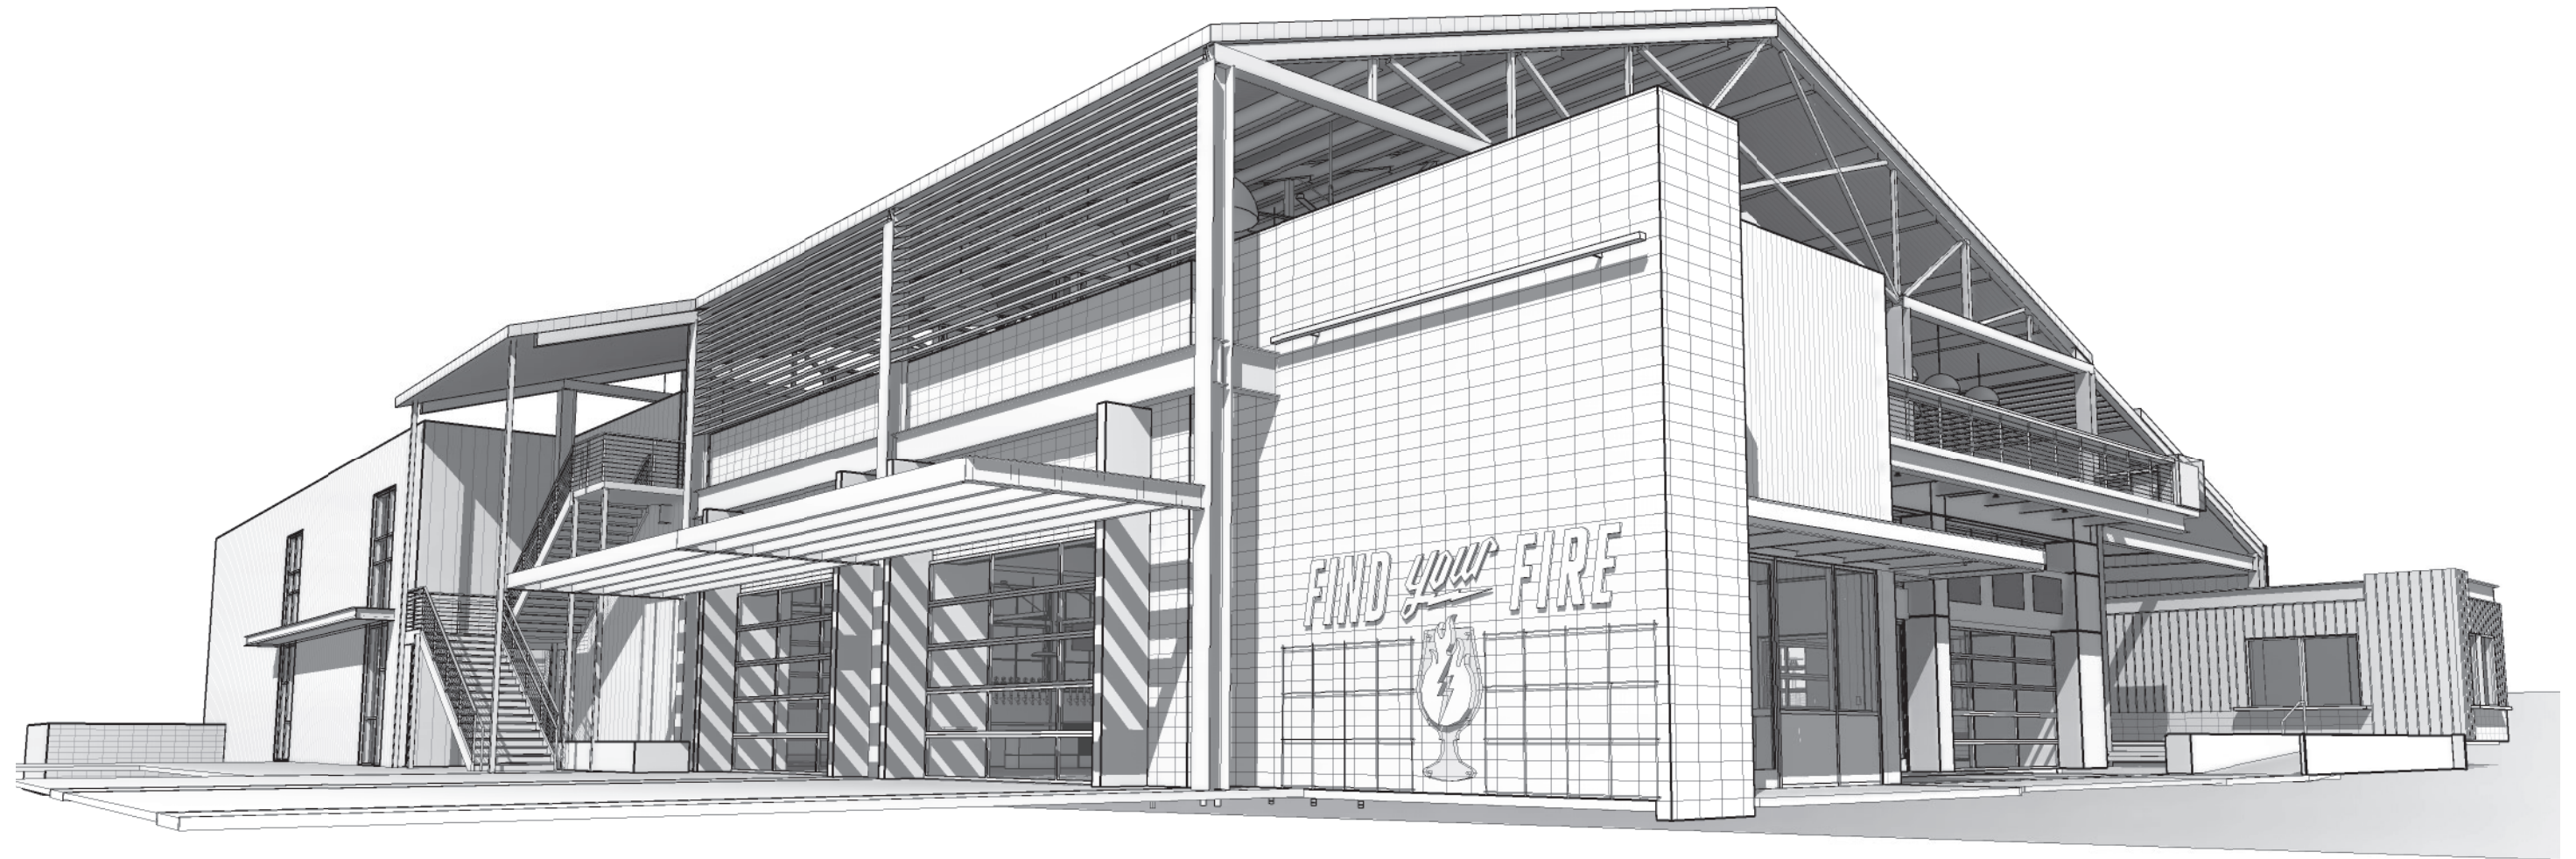

KEY PLAN





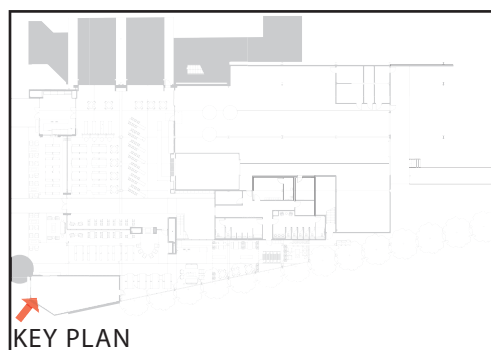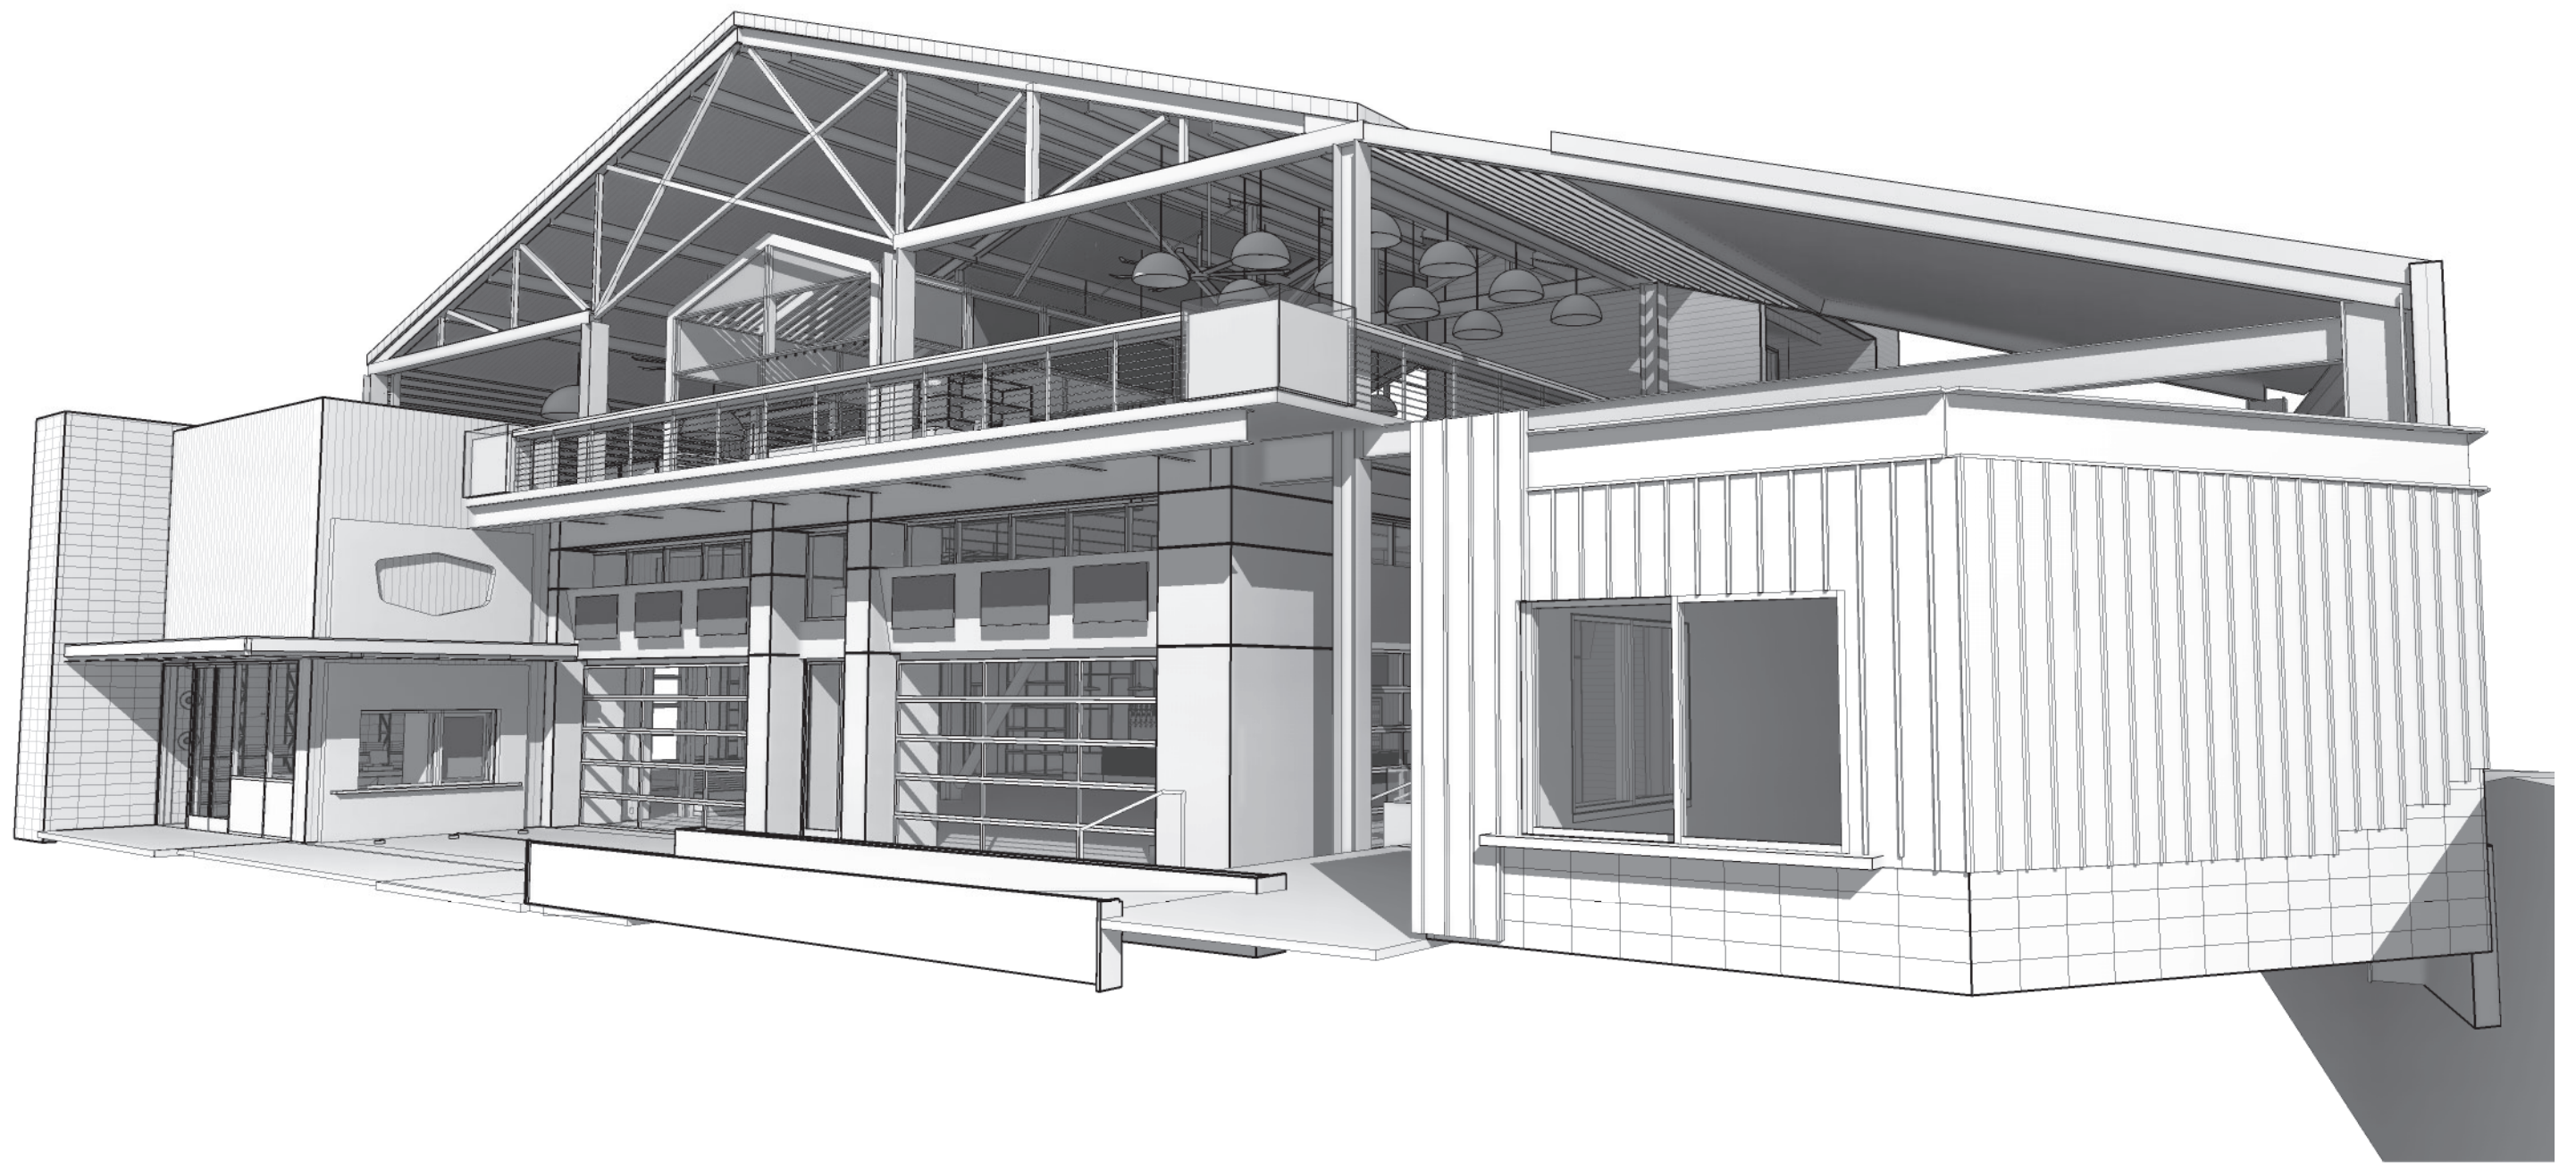







# ai3<sup>®</sup>

916 joseph e. lowery blvd. nw  
suite 1  
atlanta, georgia 30318

phone: 404.223.3304  
website: [www.ai3online.com](http://www.ai3online.com)

copyright 2022 © ai3

