


# The Square Church

\*New Building Elevations/Grade Levels

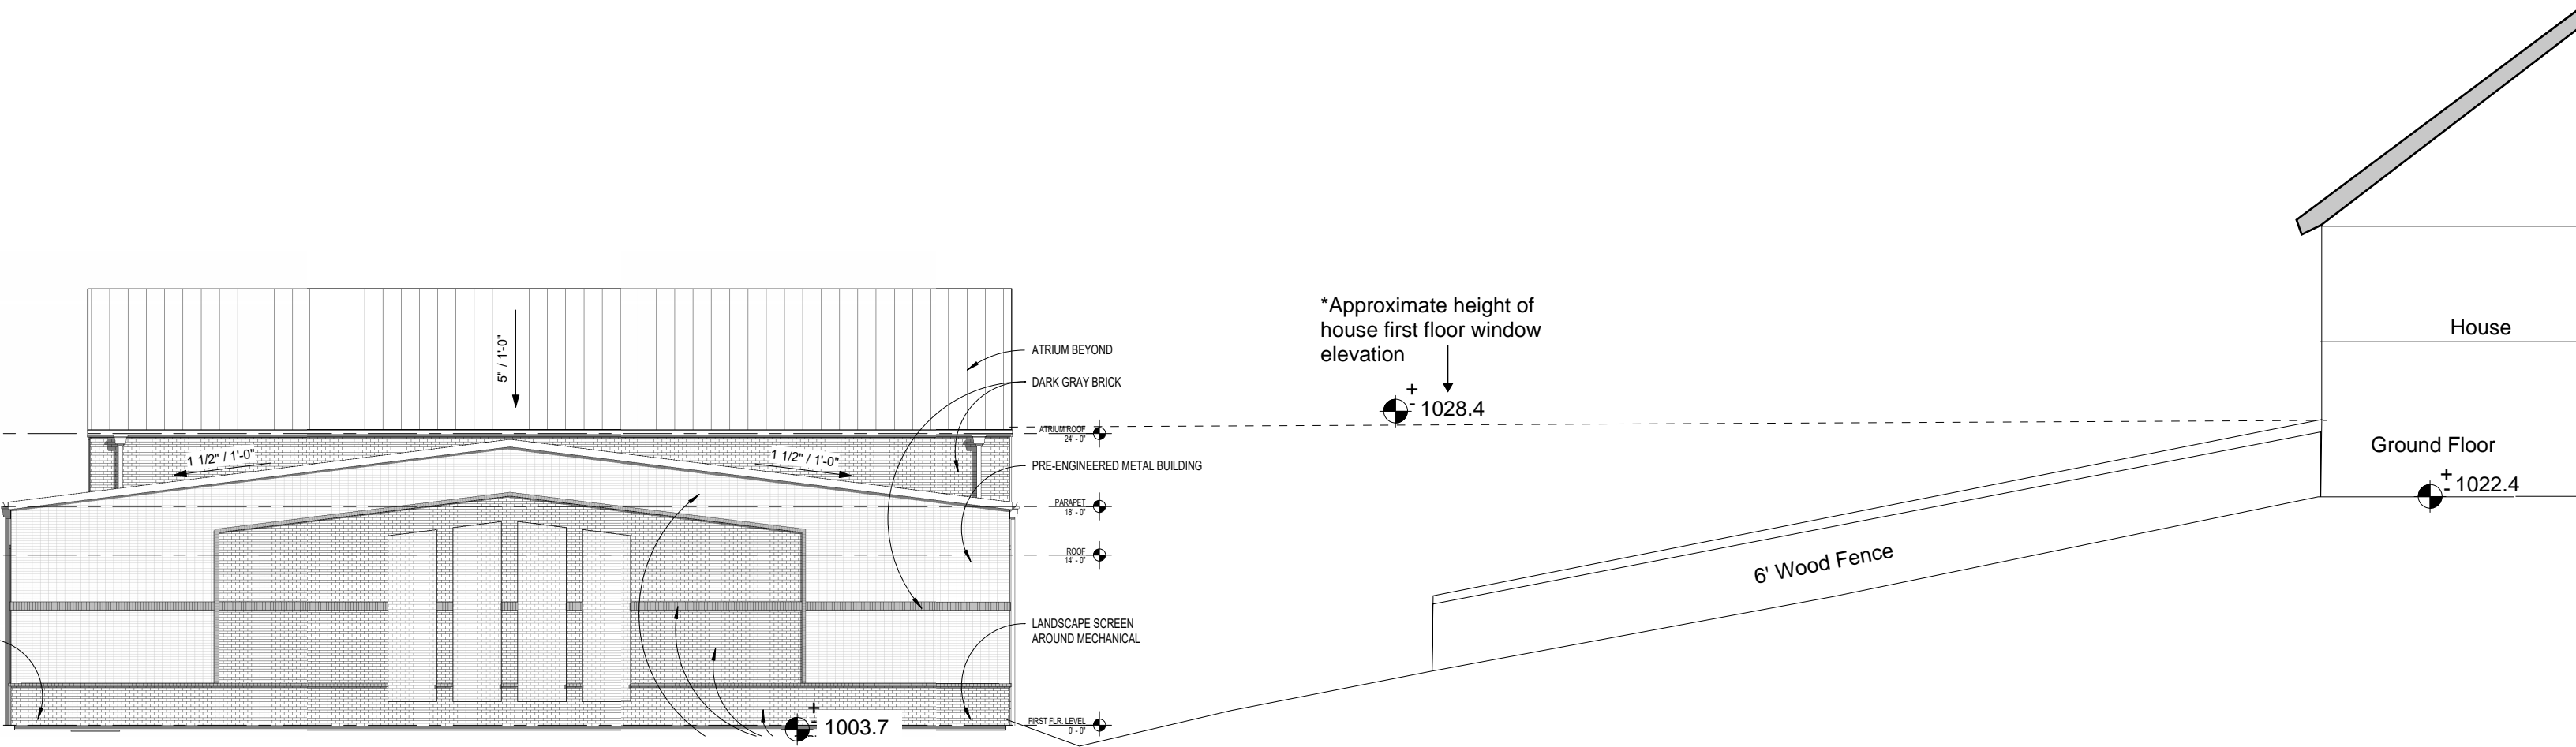

- \* Sanctuary Roof - 24' Peak (Parapet 18')
- \* Atrium Roof - 35' Peak (Parapet 24')
- \* Children's Ministry Roof -18' Roof/ Parapet

\* Third House from Powder Springs Street\*