


MAGNETIC NORTH

Site Address-
1061 Concord Road
Smyrna, Georgia 30080

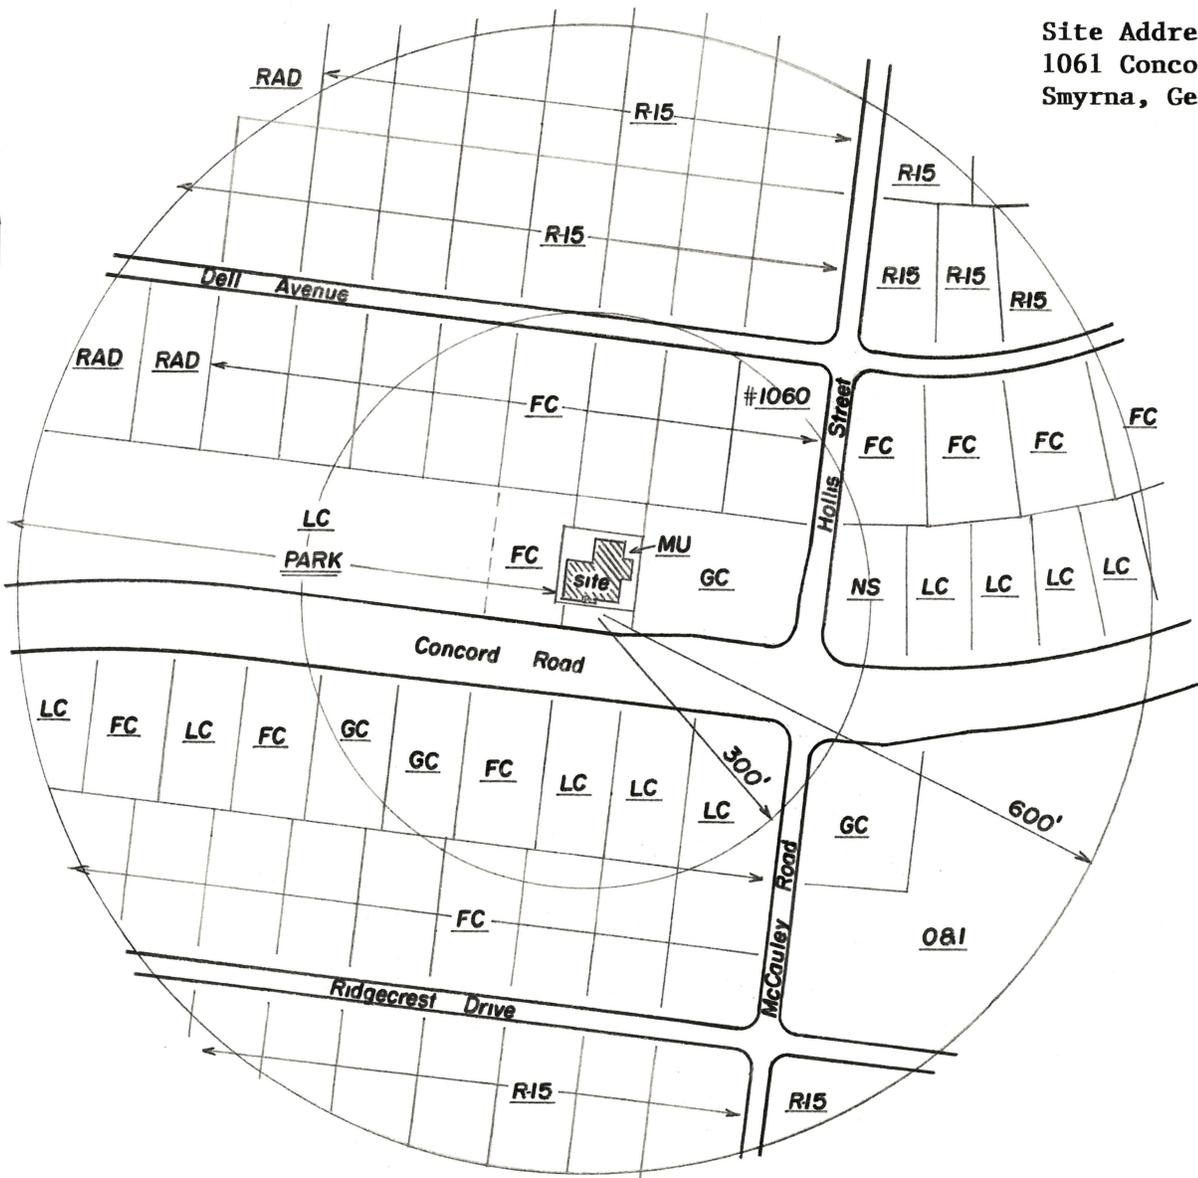

The following distances were measured in accordance with Sec. 6-118(8)(2), City of Smyrna code:

- CHURCH- 1290' to Tillman House, @ 940 Concord Road.
- SCHOOL- 5960' to Campbell High School, @ 925 Powder Springs Street.
- PARK- 60' to Concord Road Linear Park, @ Concord Road. (adjacent to site)
- LIBRARY- 5055' to Smyrna Library, @ 100 Village Green Circle.
- RESIDENCE- 605' to 1060 Dell Avenue.
- PUBLIC BUILDING- 4050' to Fire Station #2, @ 642 Concord Road.

City of Smyrna Alcoholic Beverage Consumption on the Premises License Survey for: Demeter USA Inc.

| | | | |
|--|------------------|--|-------------|
| DATE: 5/1/2024 | SCALE: 1" = 200' | 0 100 200 400 GRAPHIC SCALE IN FEET | |
| DRAWN BY: GD | LAND LOT 452 | 17th DISTRICT | 2nd SECTION |
| COBB COUNTY | GEORGIA | | |
| GEORGIA LAND SURVEYING CO. 155 CLIFTWOOD DRIVE, ATLANTA, GA 30328 PHONE (404)255-4671 FAX (404)255-6607 WWW.GEORGIALANDSURVEYING.COM | | | 204979 |