




2889 Alexander Street, Smyrna 30080
Detached Garage Addition
Contractor: Laird McKee Properties, Inc.
(770) 616-2728
Robert@LairdMcKee.com
Page 1

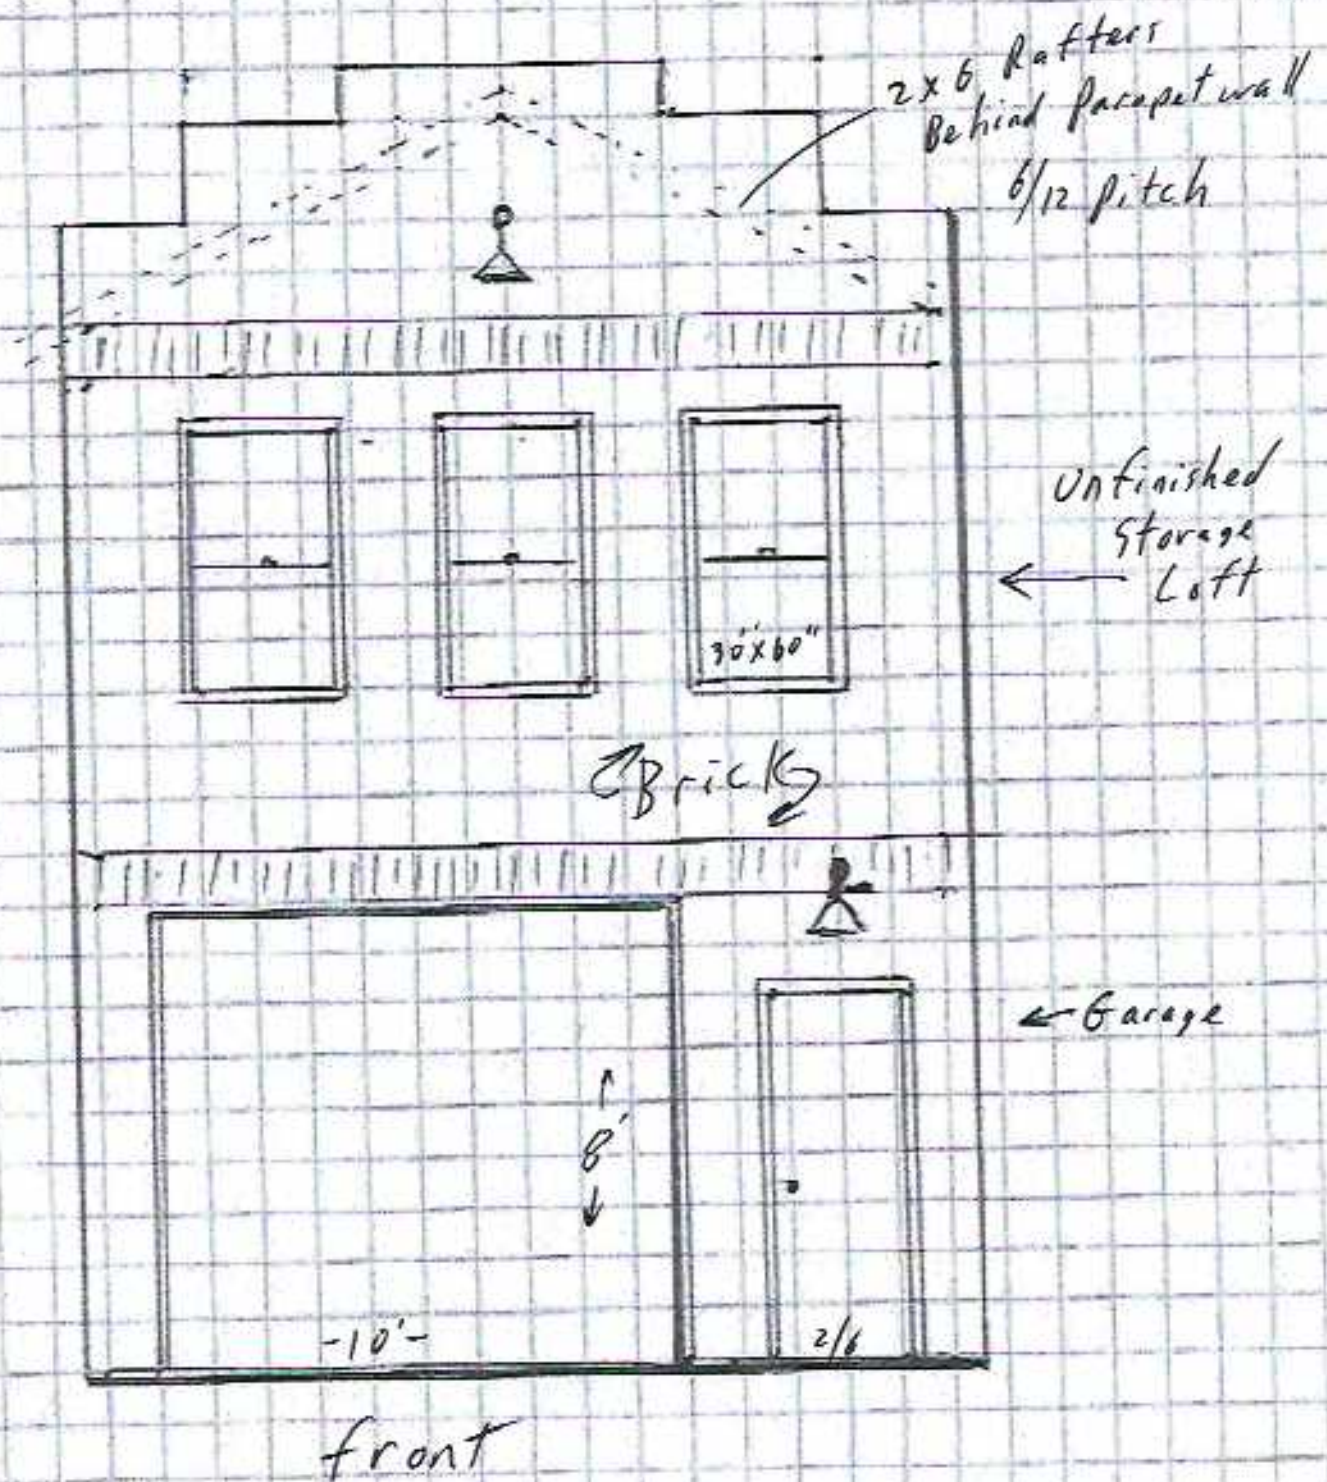


2889 Alexander Street, Smyrna 30080
Detached Garage Addition
Contractor: Laird McKee Properties, Inc.
(770) 616-2728
Robert@LairdMcKee.com
Page 2

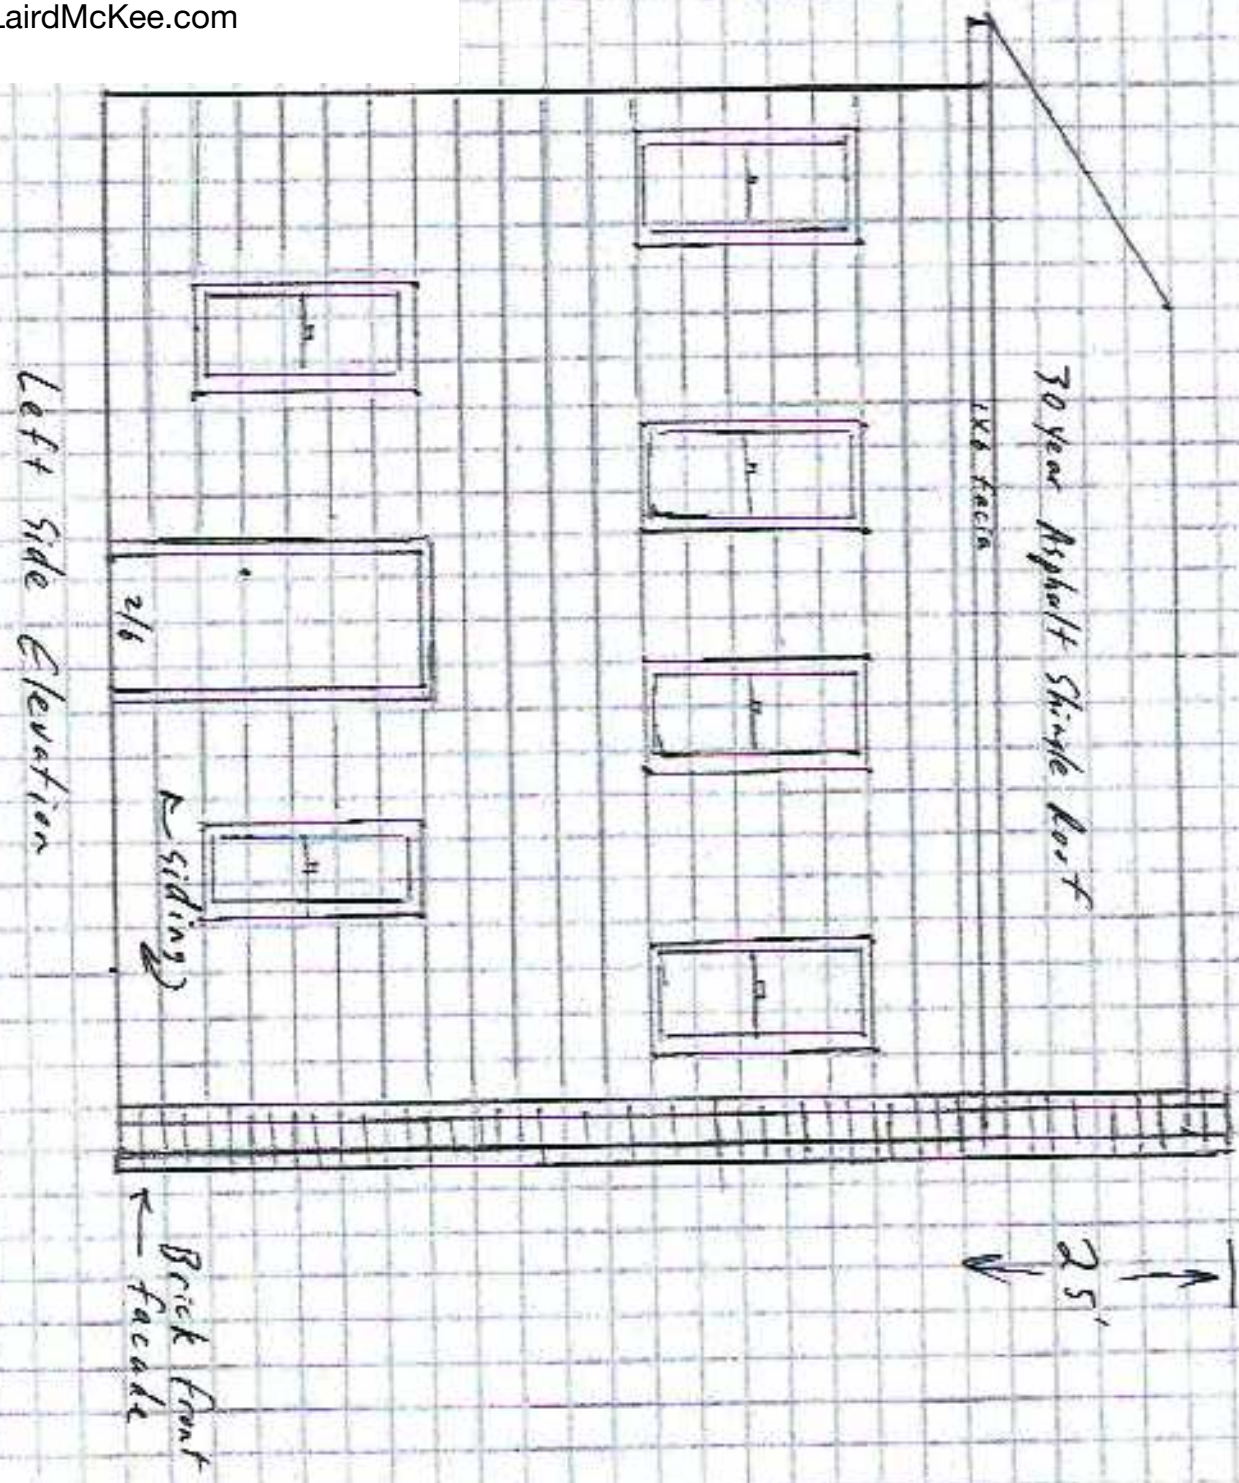


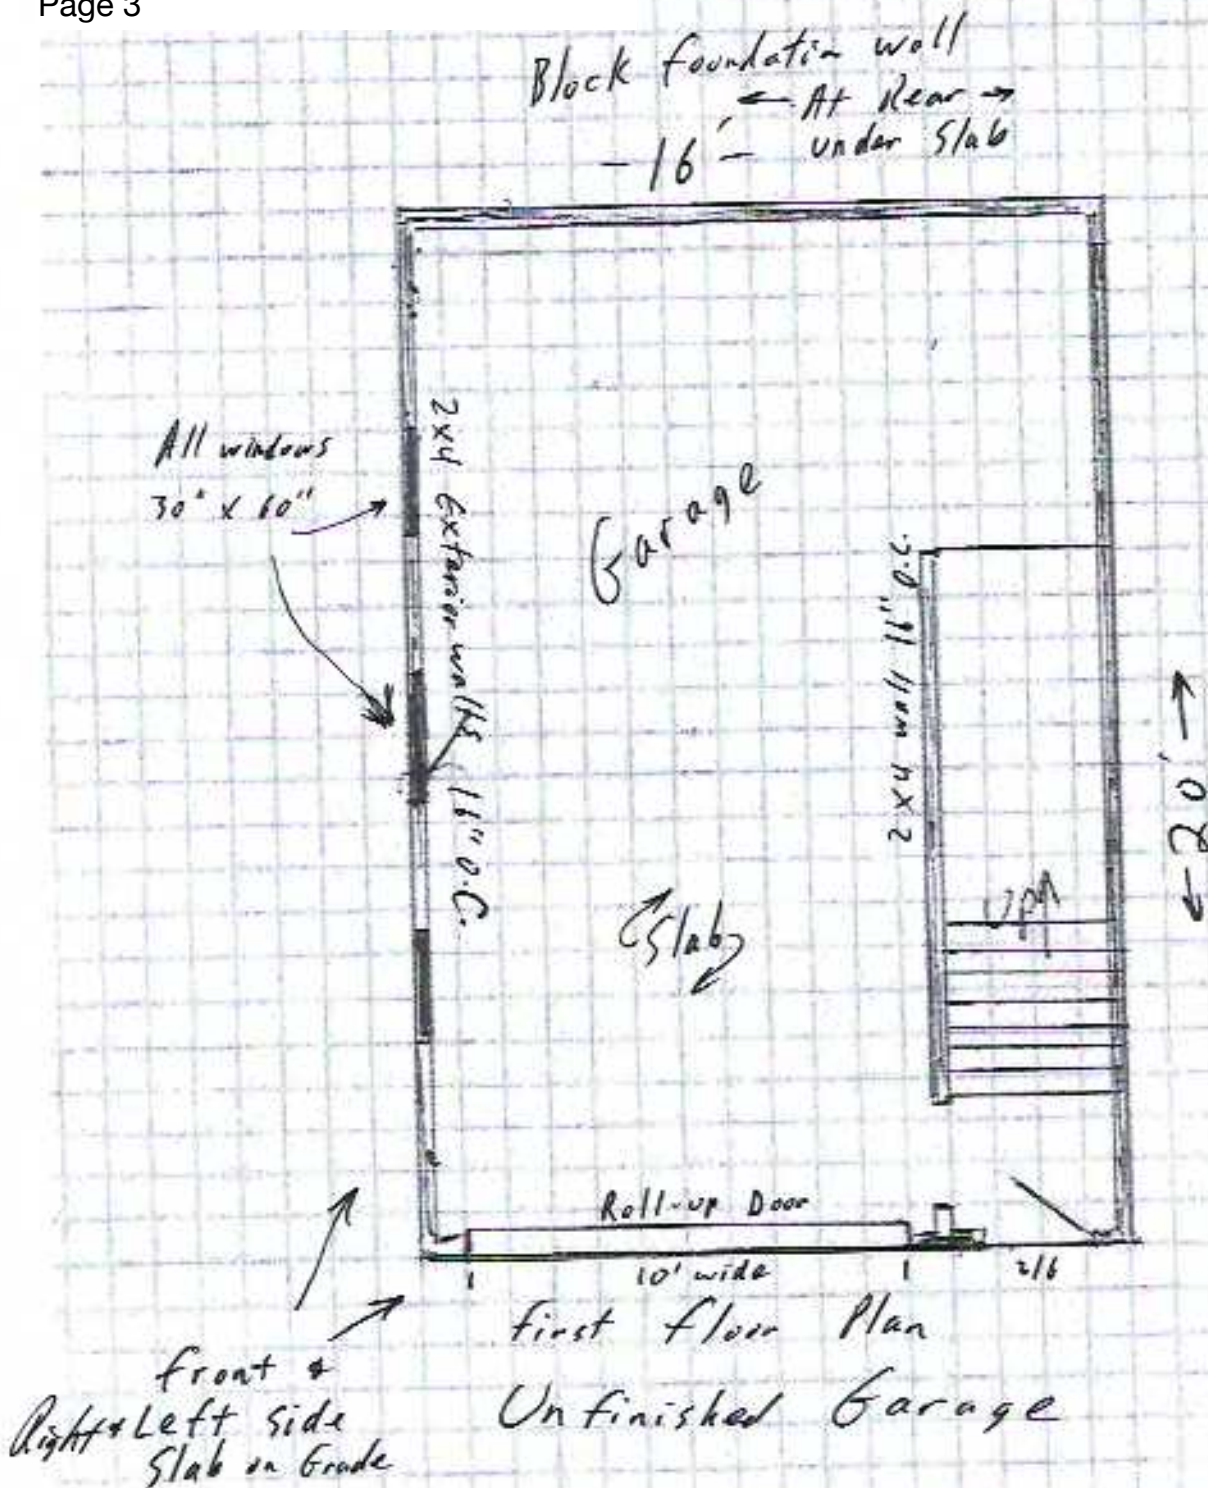


Rear of slab on block foundation
(separate detail)

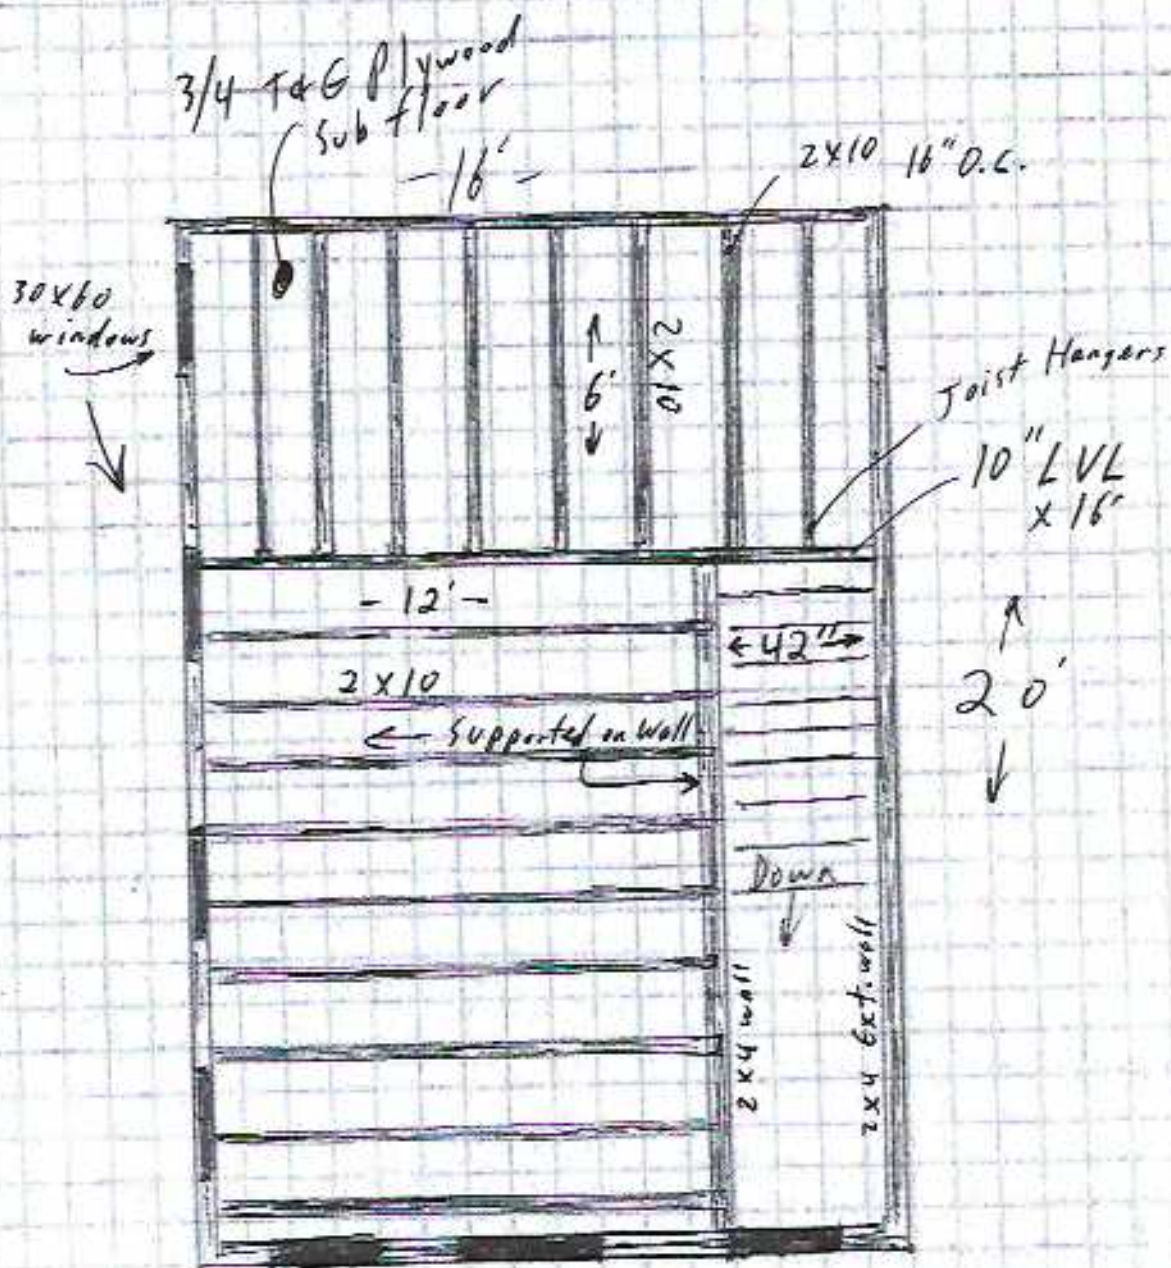

2nd floor framing
Unfinished Storage Loft

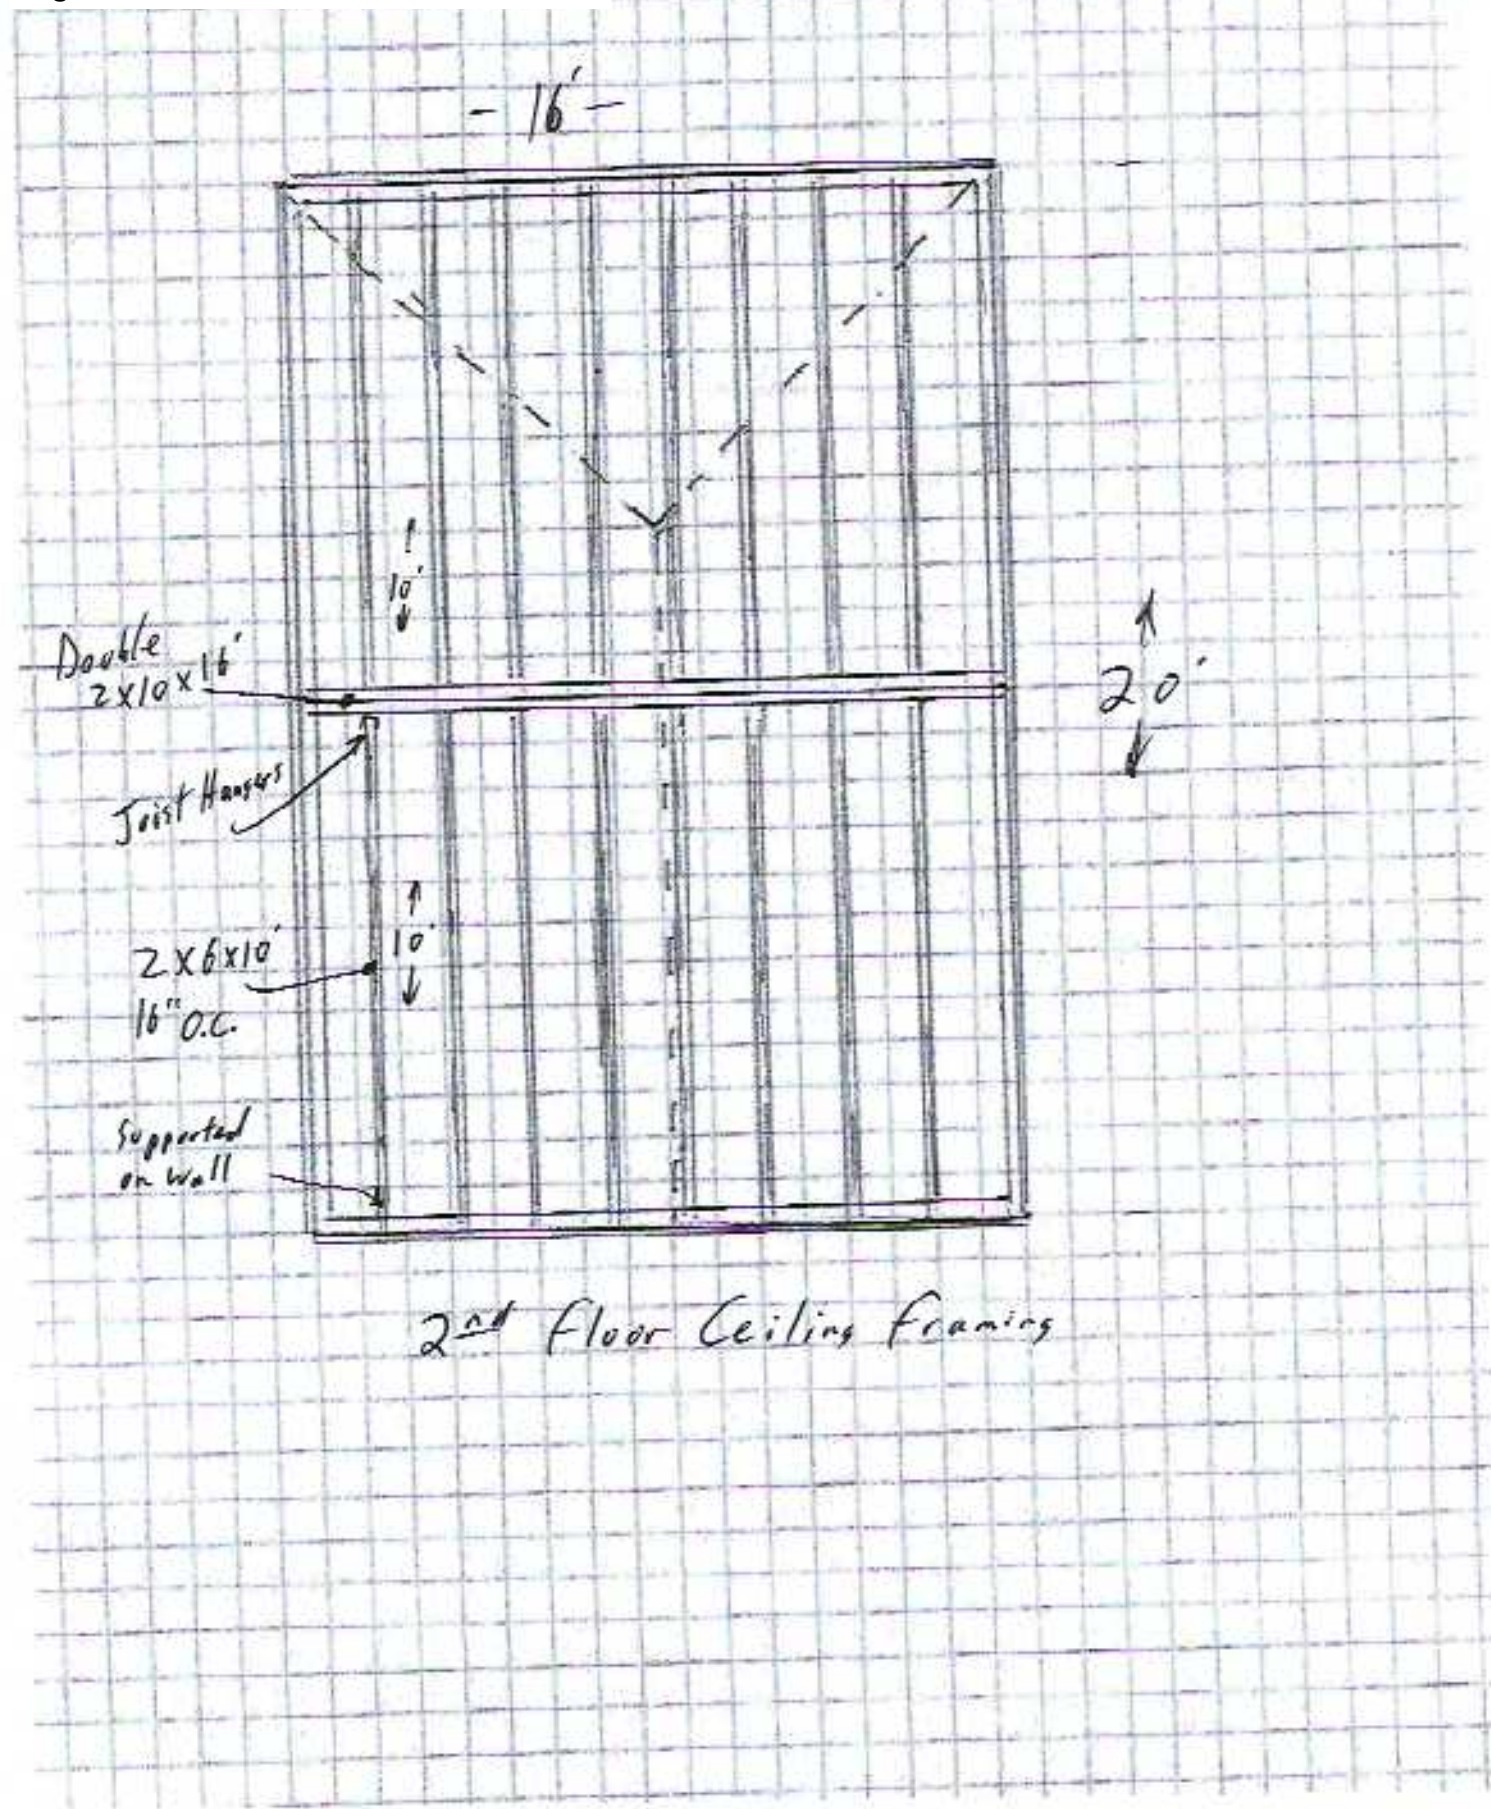

2889 Alexander Street, Smyrna 30080
Detached Garage Addition
Contractor: Laird McKee Properties, Inc.
(770) 616-2728
Robert@LairdMcKee.com
Page 6

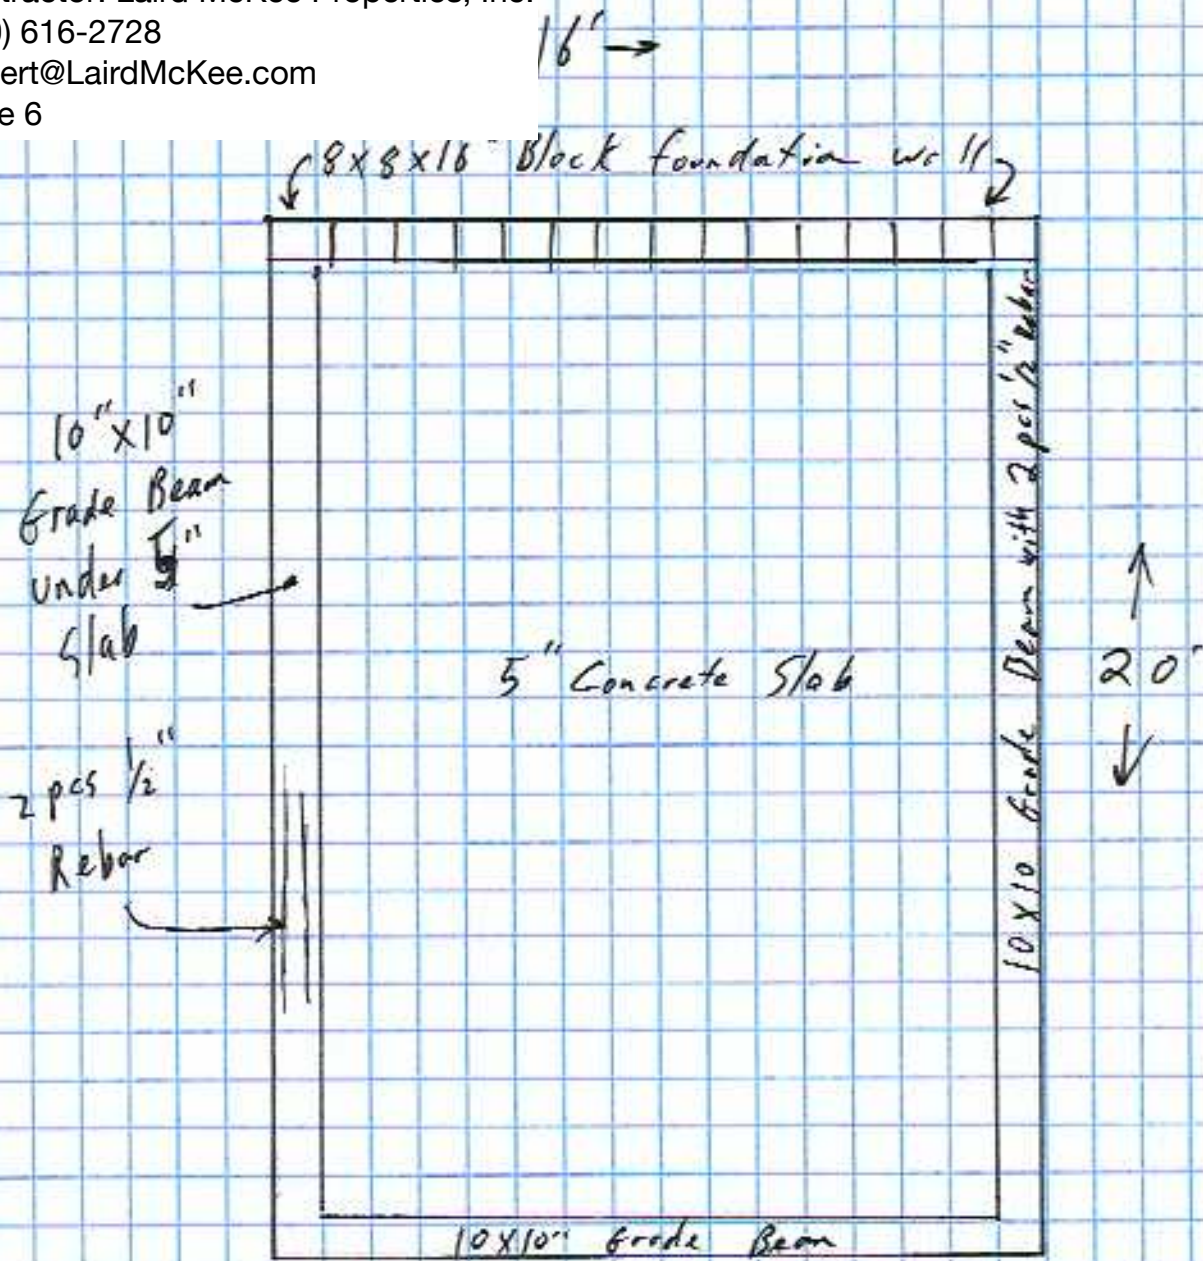

Concrete Slab / Foundation
on Compacted gravel

