



THESE PLANS ARE THE PROPERTY OF MRP DESIGN GROUP, INC. AND ARE SUBJECT TO FEDERAL COPYRIGHT LAWS. ANY USE OF SAME WITHOUT THE EXPRESS WRITTEN PERMISSION OF MRP DESIGN GROUP, INC. IS STRICTLY PROHIBITED.

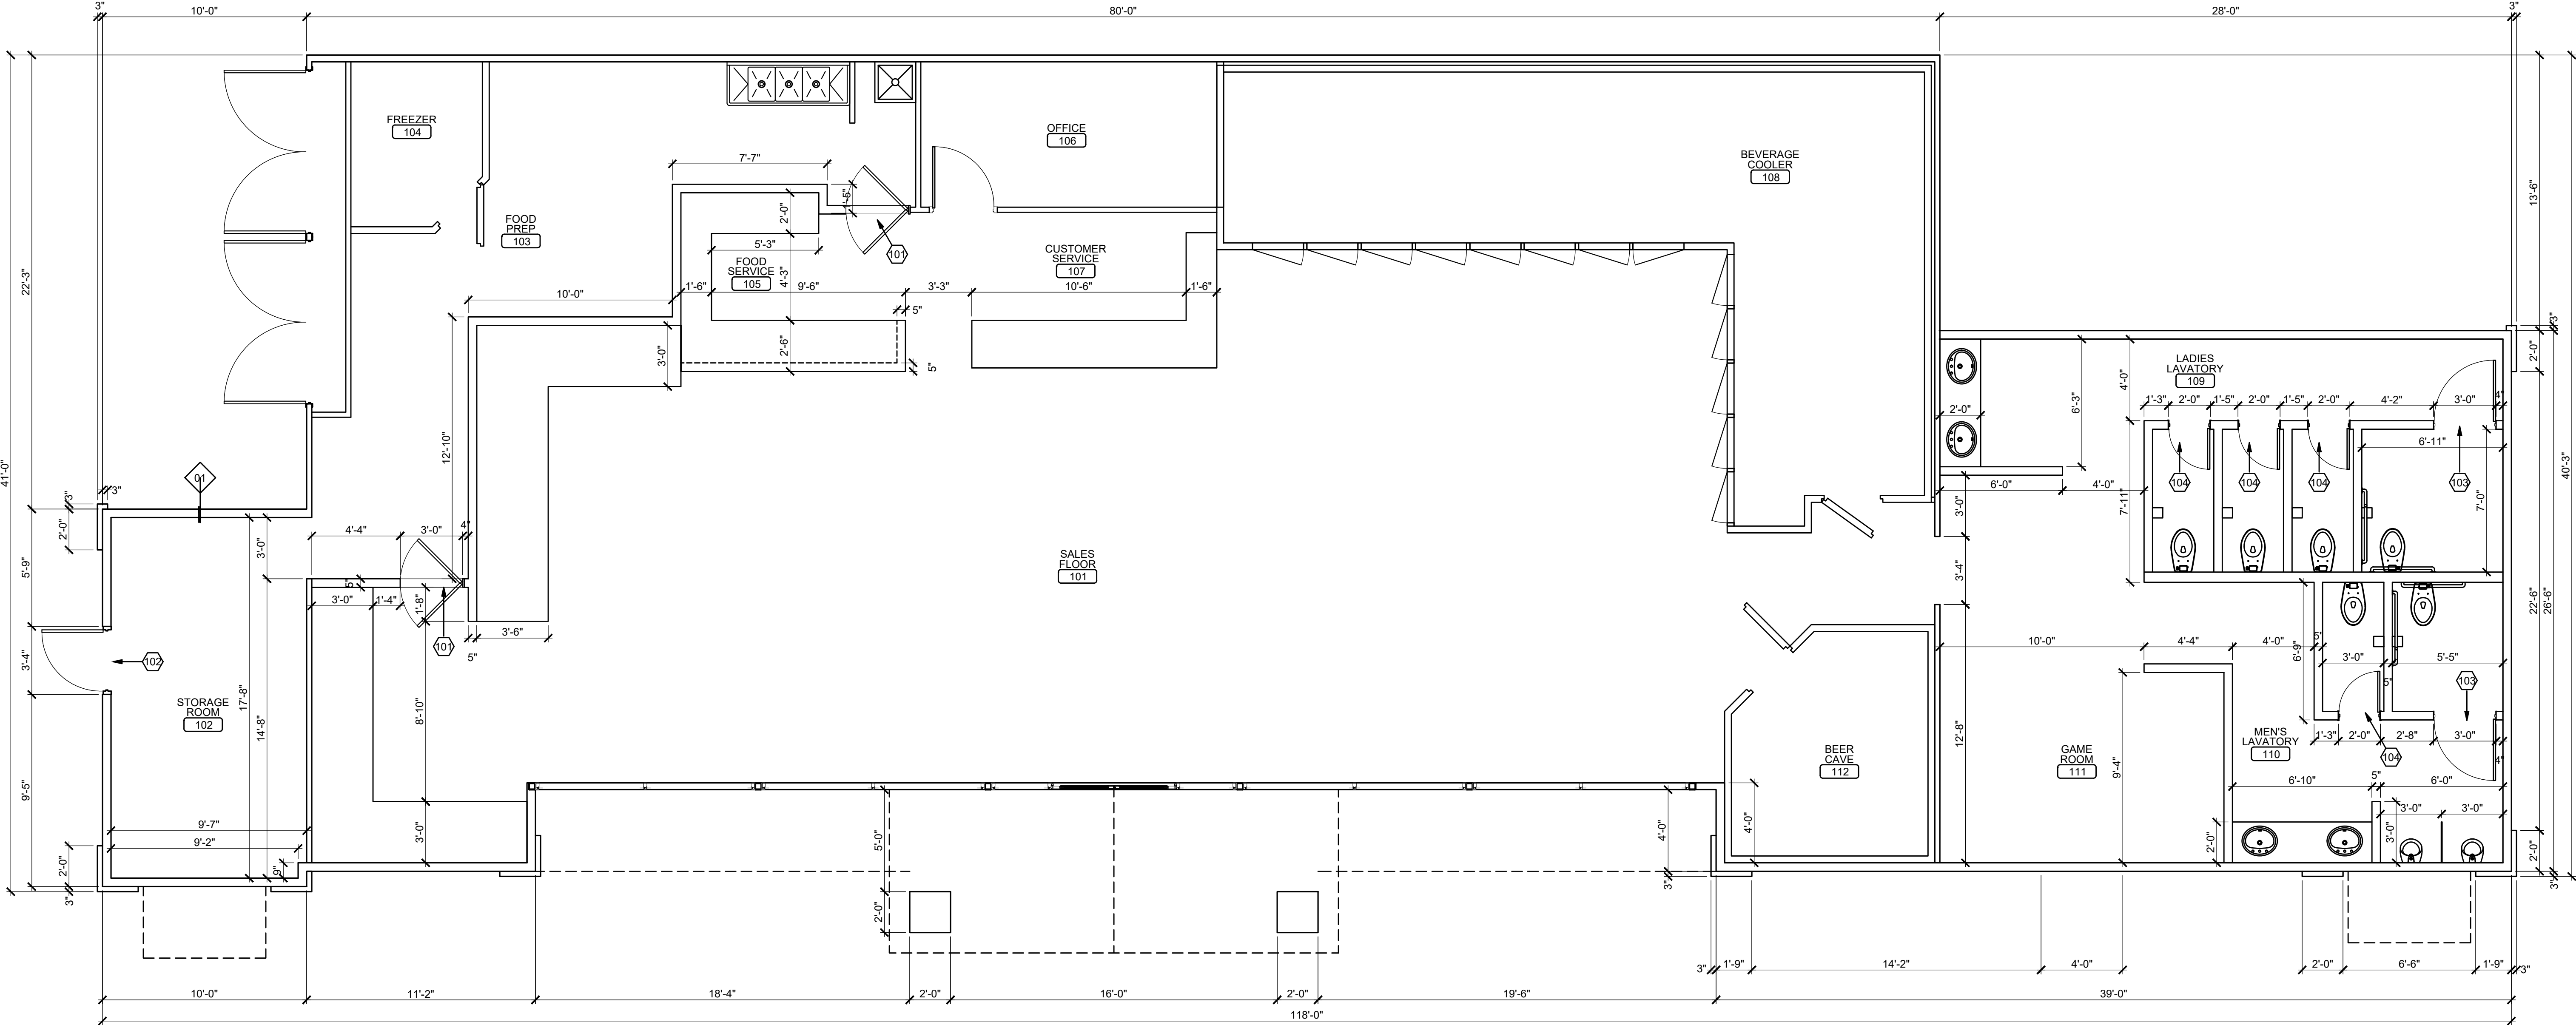

1
A1.0
FLOOR PLAN
SCALE: 1/4" = 1'-0"

DOOR SCHEDULE								
DOOR NO.	ROOM NAME	DOOR				FRAME		COMMENTS
		SIZE	THICKNESS	MATERIAL	TYPE	MATERIAL	TYPE	
101	FOOD PREP	3'-0" x 7'-0"	.068"	ALUM.	101	ALUM.	101	ELIASON DOUBLE SWING DOOR
102	STORAGE	3'-0" x 7'-0"	1 3/4"	H.M.	102	H.M.	102	PROVIDE S.S. KICK PANEL & HOLD-OPEN
103	LAVATORY	3'-0" x 7'-0"	1 3/4"	S.C. WOOD	103	H.M.	103	OWNER / G.C. TO DETERMINE FINISH
101	LAVATORY	3'-0" x 7'-0"	1 3/4"	S.C. WOOD	104	H.M.	104	OWNER / G.C. TO DETERMINE FINISH

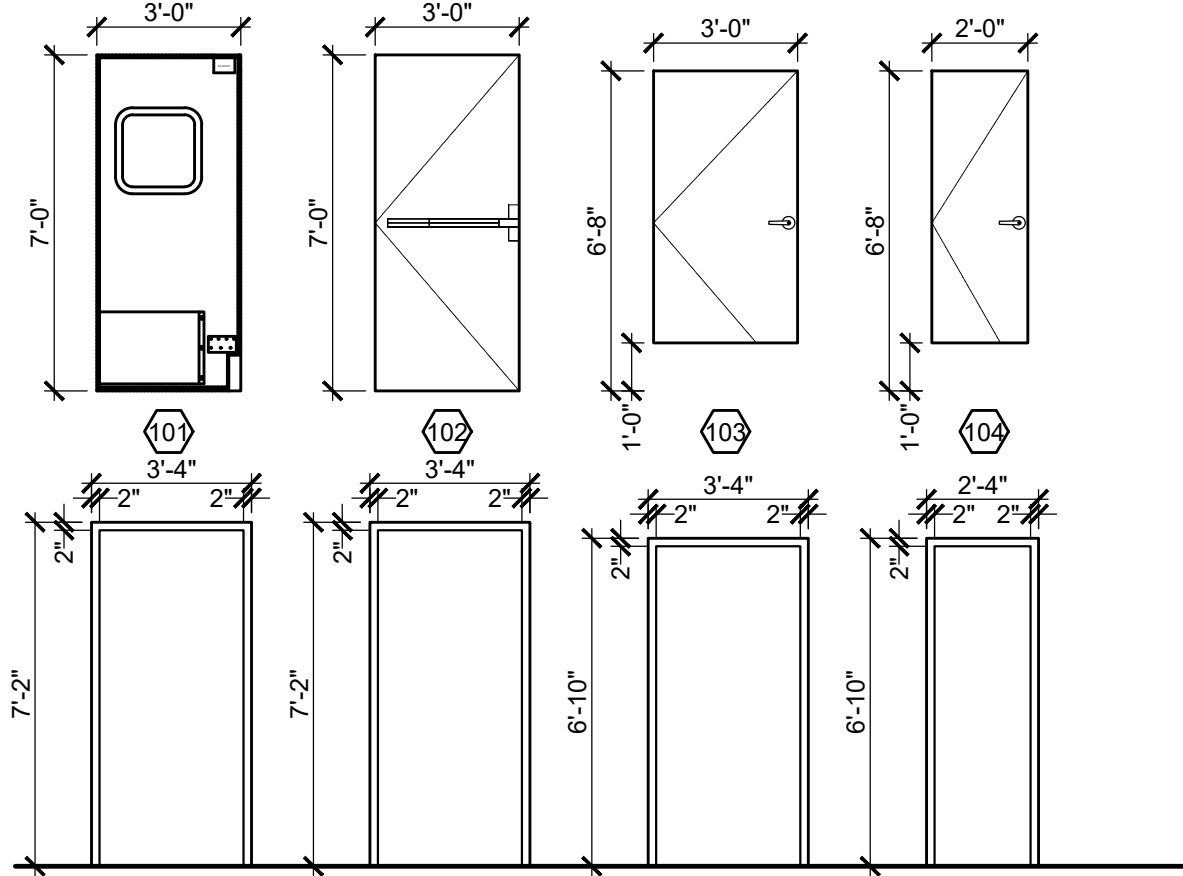

2
A1.0
DOOR & FRAME SCHEDULE
SCALE: 1/4" = 1'-0"

ARCHITECT OF RECORD:

THOMAS E. MORGAN, JR.
ARCHITECT

423 FISCHER TRAIL
ELLIJAY, GEORGIA 30540

SEAL:

MRP
DESIGN GROUP
3450 Acworth Due West Road
Building 100, Suite 120
Kennesaw, Georgia 30144
P. 770-917-9172
F. 770-917-9470
www.mrpdesign.com

PRELIMINARY
NOT RELEASED FOR
CONSTRUCTION

ISSUES / REVISIONS:

DATE	DESCRIPTION
------	-------------

DRAWN BY:

CHKD BY:

PROJECT DESCRIPTION:

PROJECT DESCRIPTION

PROJECT TITLE:

CLIPPER REMODEL
2535 COBB PKWY
SMYRNA, GA.

SHEET TITLE:

FLOOR PLAN

PROJECT NO: 22068

A1.0

