


Copyright © 2021 by Pond & Company. All rights reserved. This document is the property of Pond & Company. It is to be used only for the specific project identified or referred to herein and is not to be used on other projects, in whole or part, except by the express written agreement of Pond & Company.

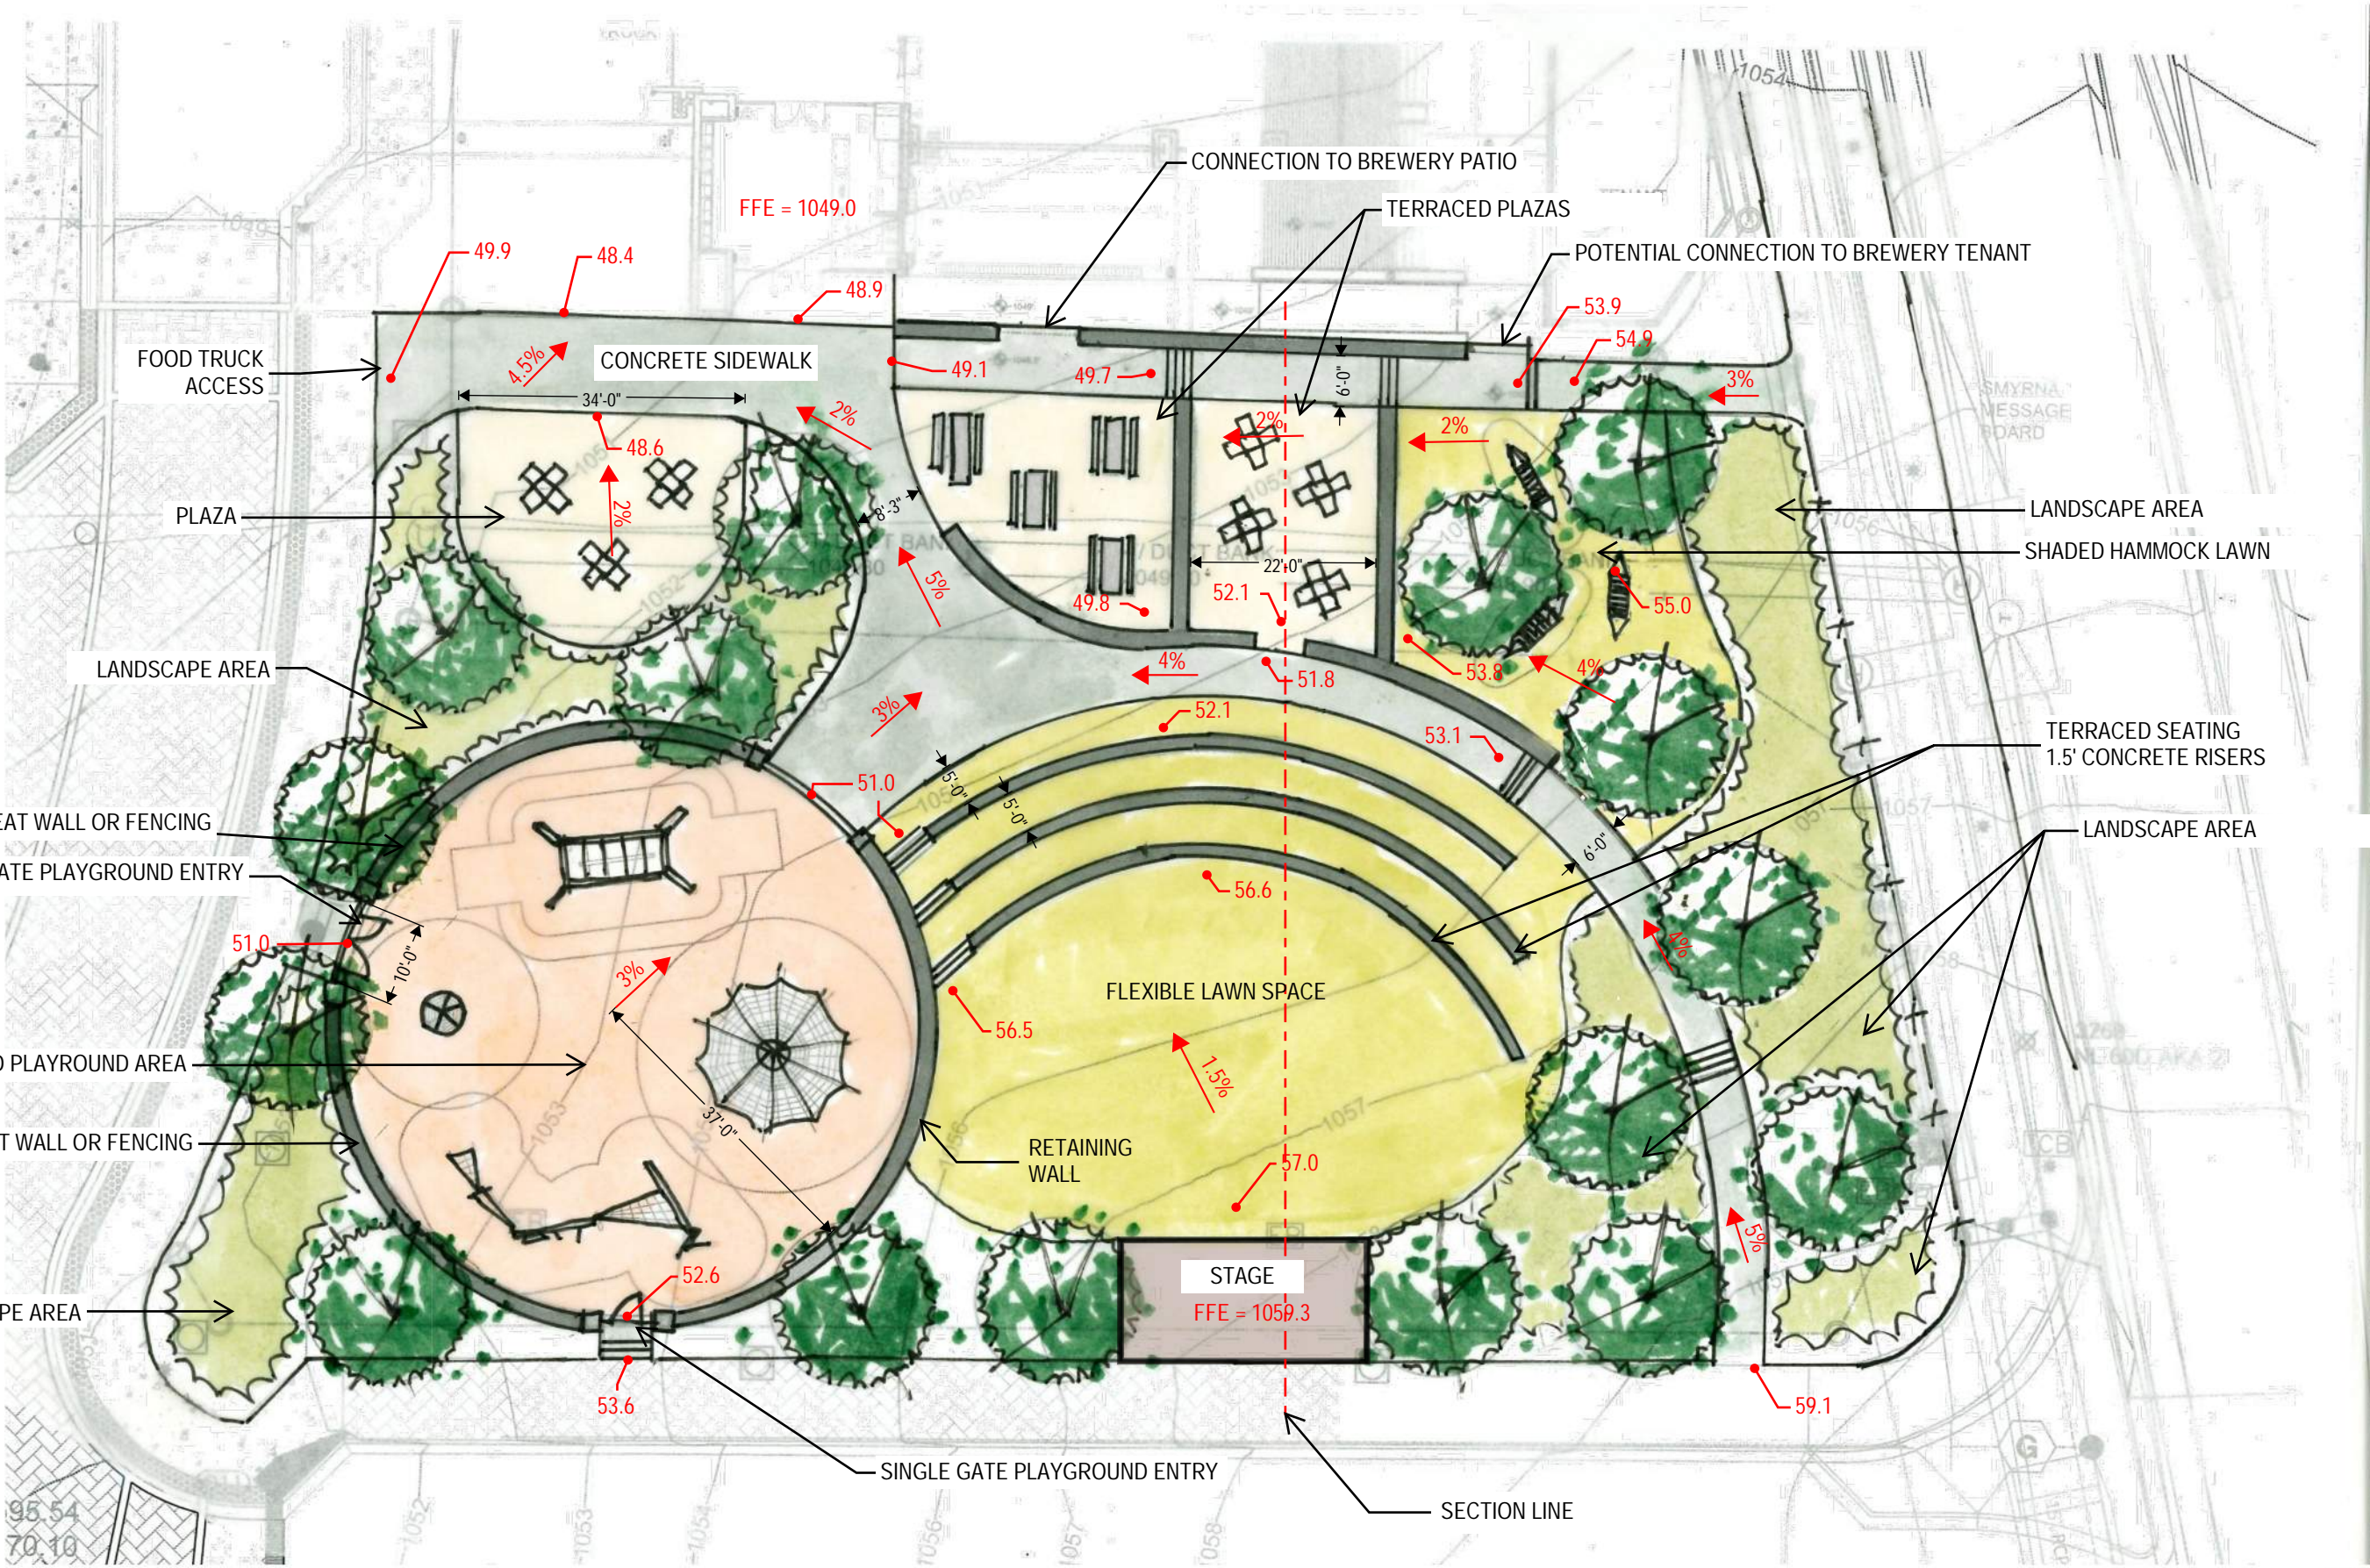

NOT RELEASED FOR CONSTRUCTION

SCALE: 1" = 20'



VILLAGE GREEN PARK CONCEPTUAL PLAN  
SMYRNA, GA

CONCEPT DESIGN  
06-09-2023

