


Copyright © 2021 by Pond & Company. All rights reserved. This document is the property of Pond & Company. It is to be used only for the specific project identified or referred to herein and is not to be used on other projects, in whole or part, except by the express written agreement of Pond & Company.

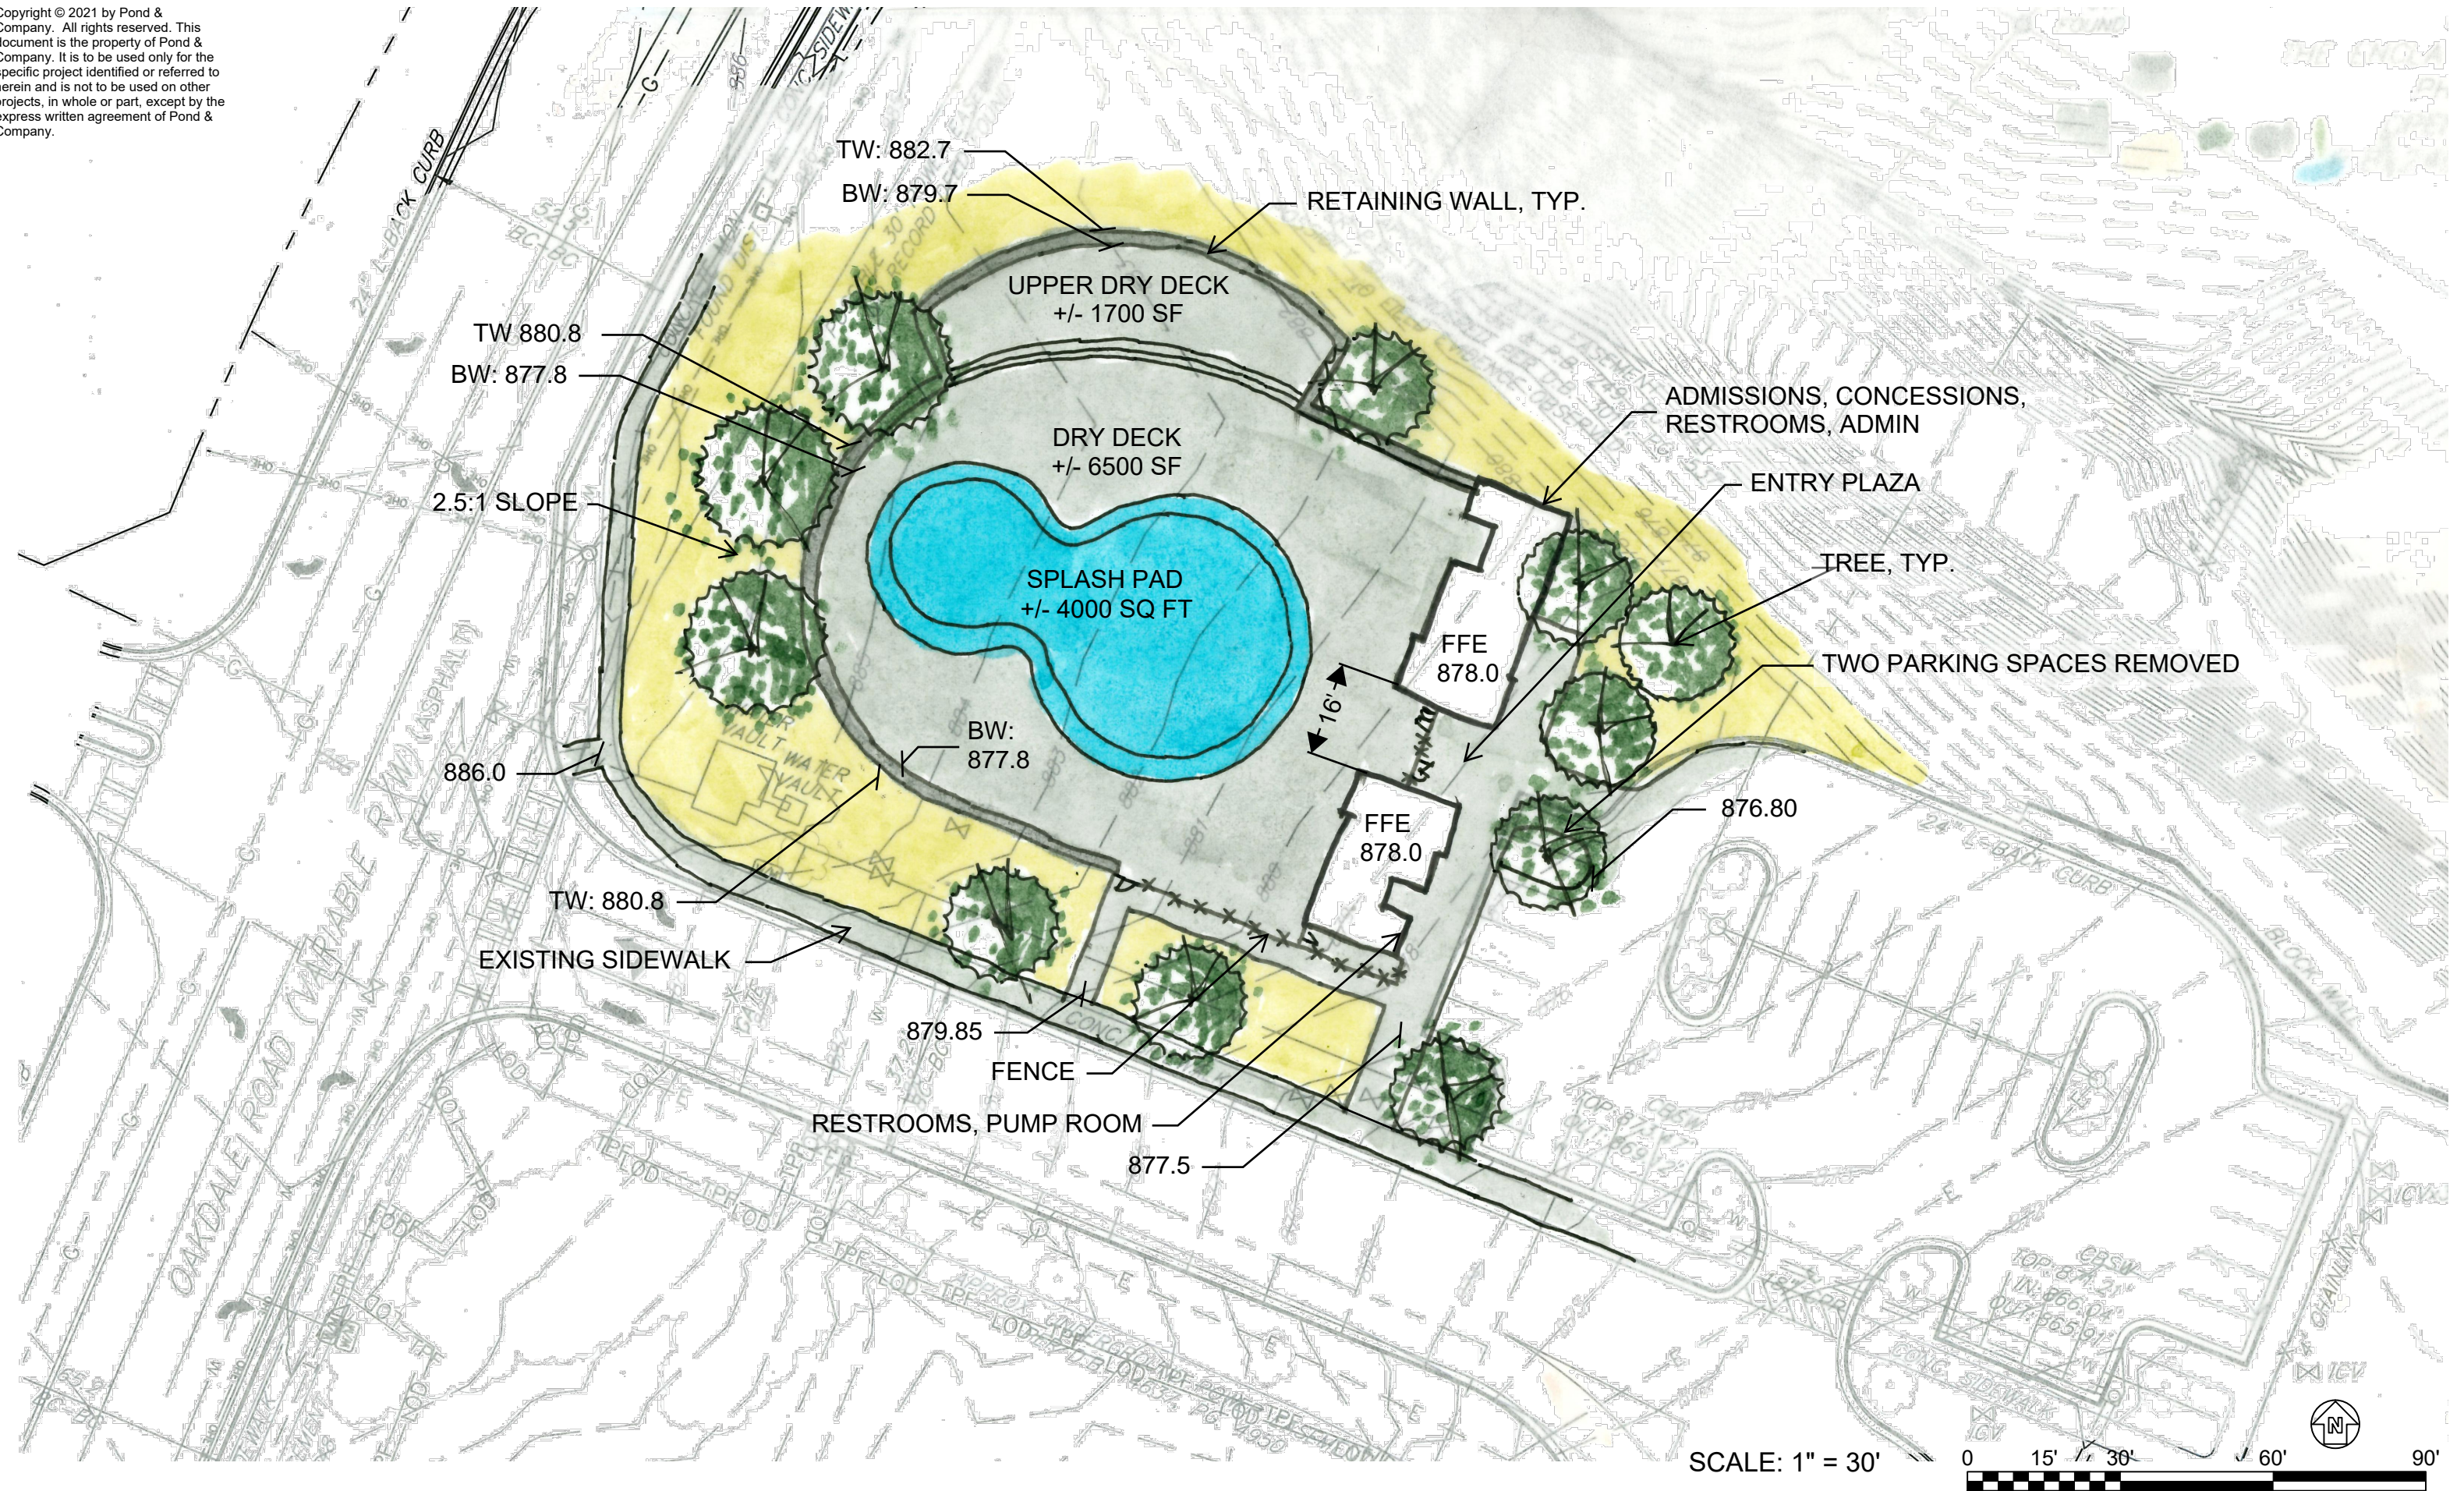

# RIVERLINE PARK SPLASH PAD CONCEPTUAL PLAN

## SMYRNA, GA

CONCEPT DESIGN  
06-09-2023

