




Committee of the Whole Meeting - Final

June 15, 2023

6:30 PM

E. COW2023-032 Discussion regarding Village Green Park

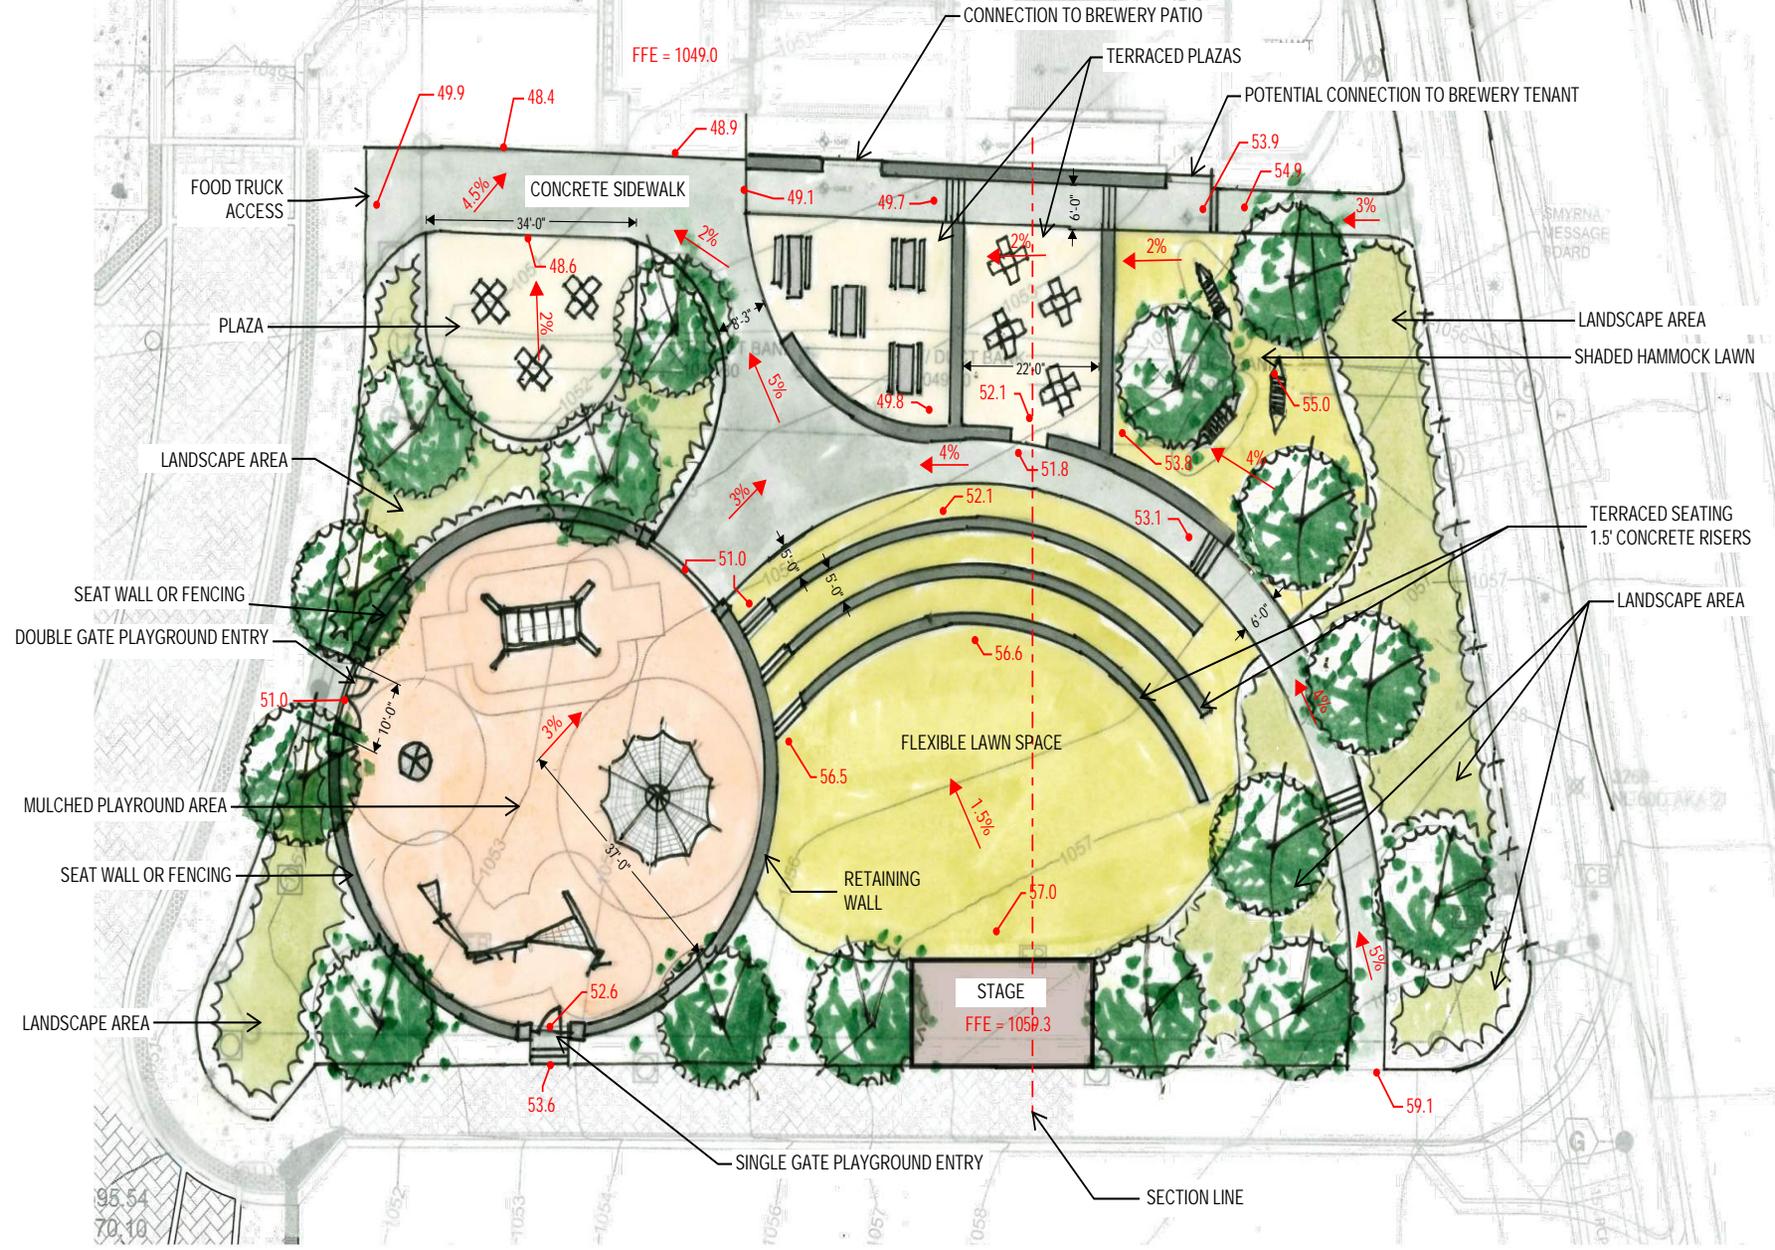

NOT RELEASED FOR CONSTRUCTION

SCALE: 1" = 20'

